
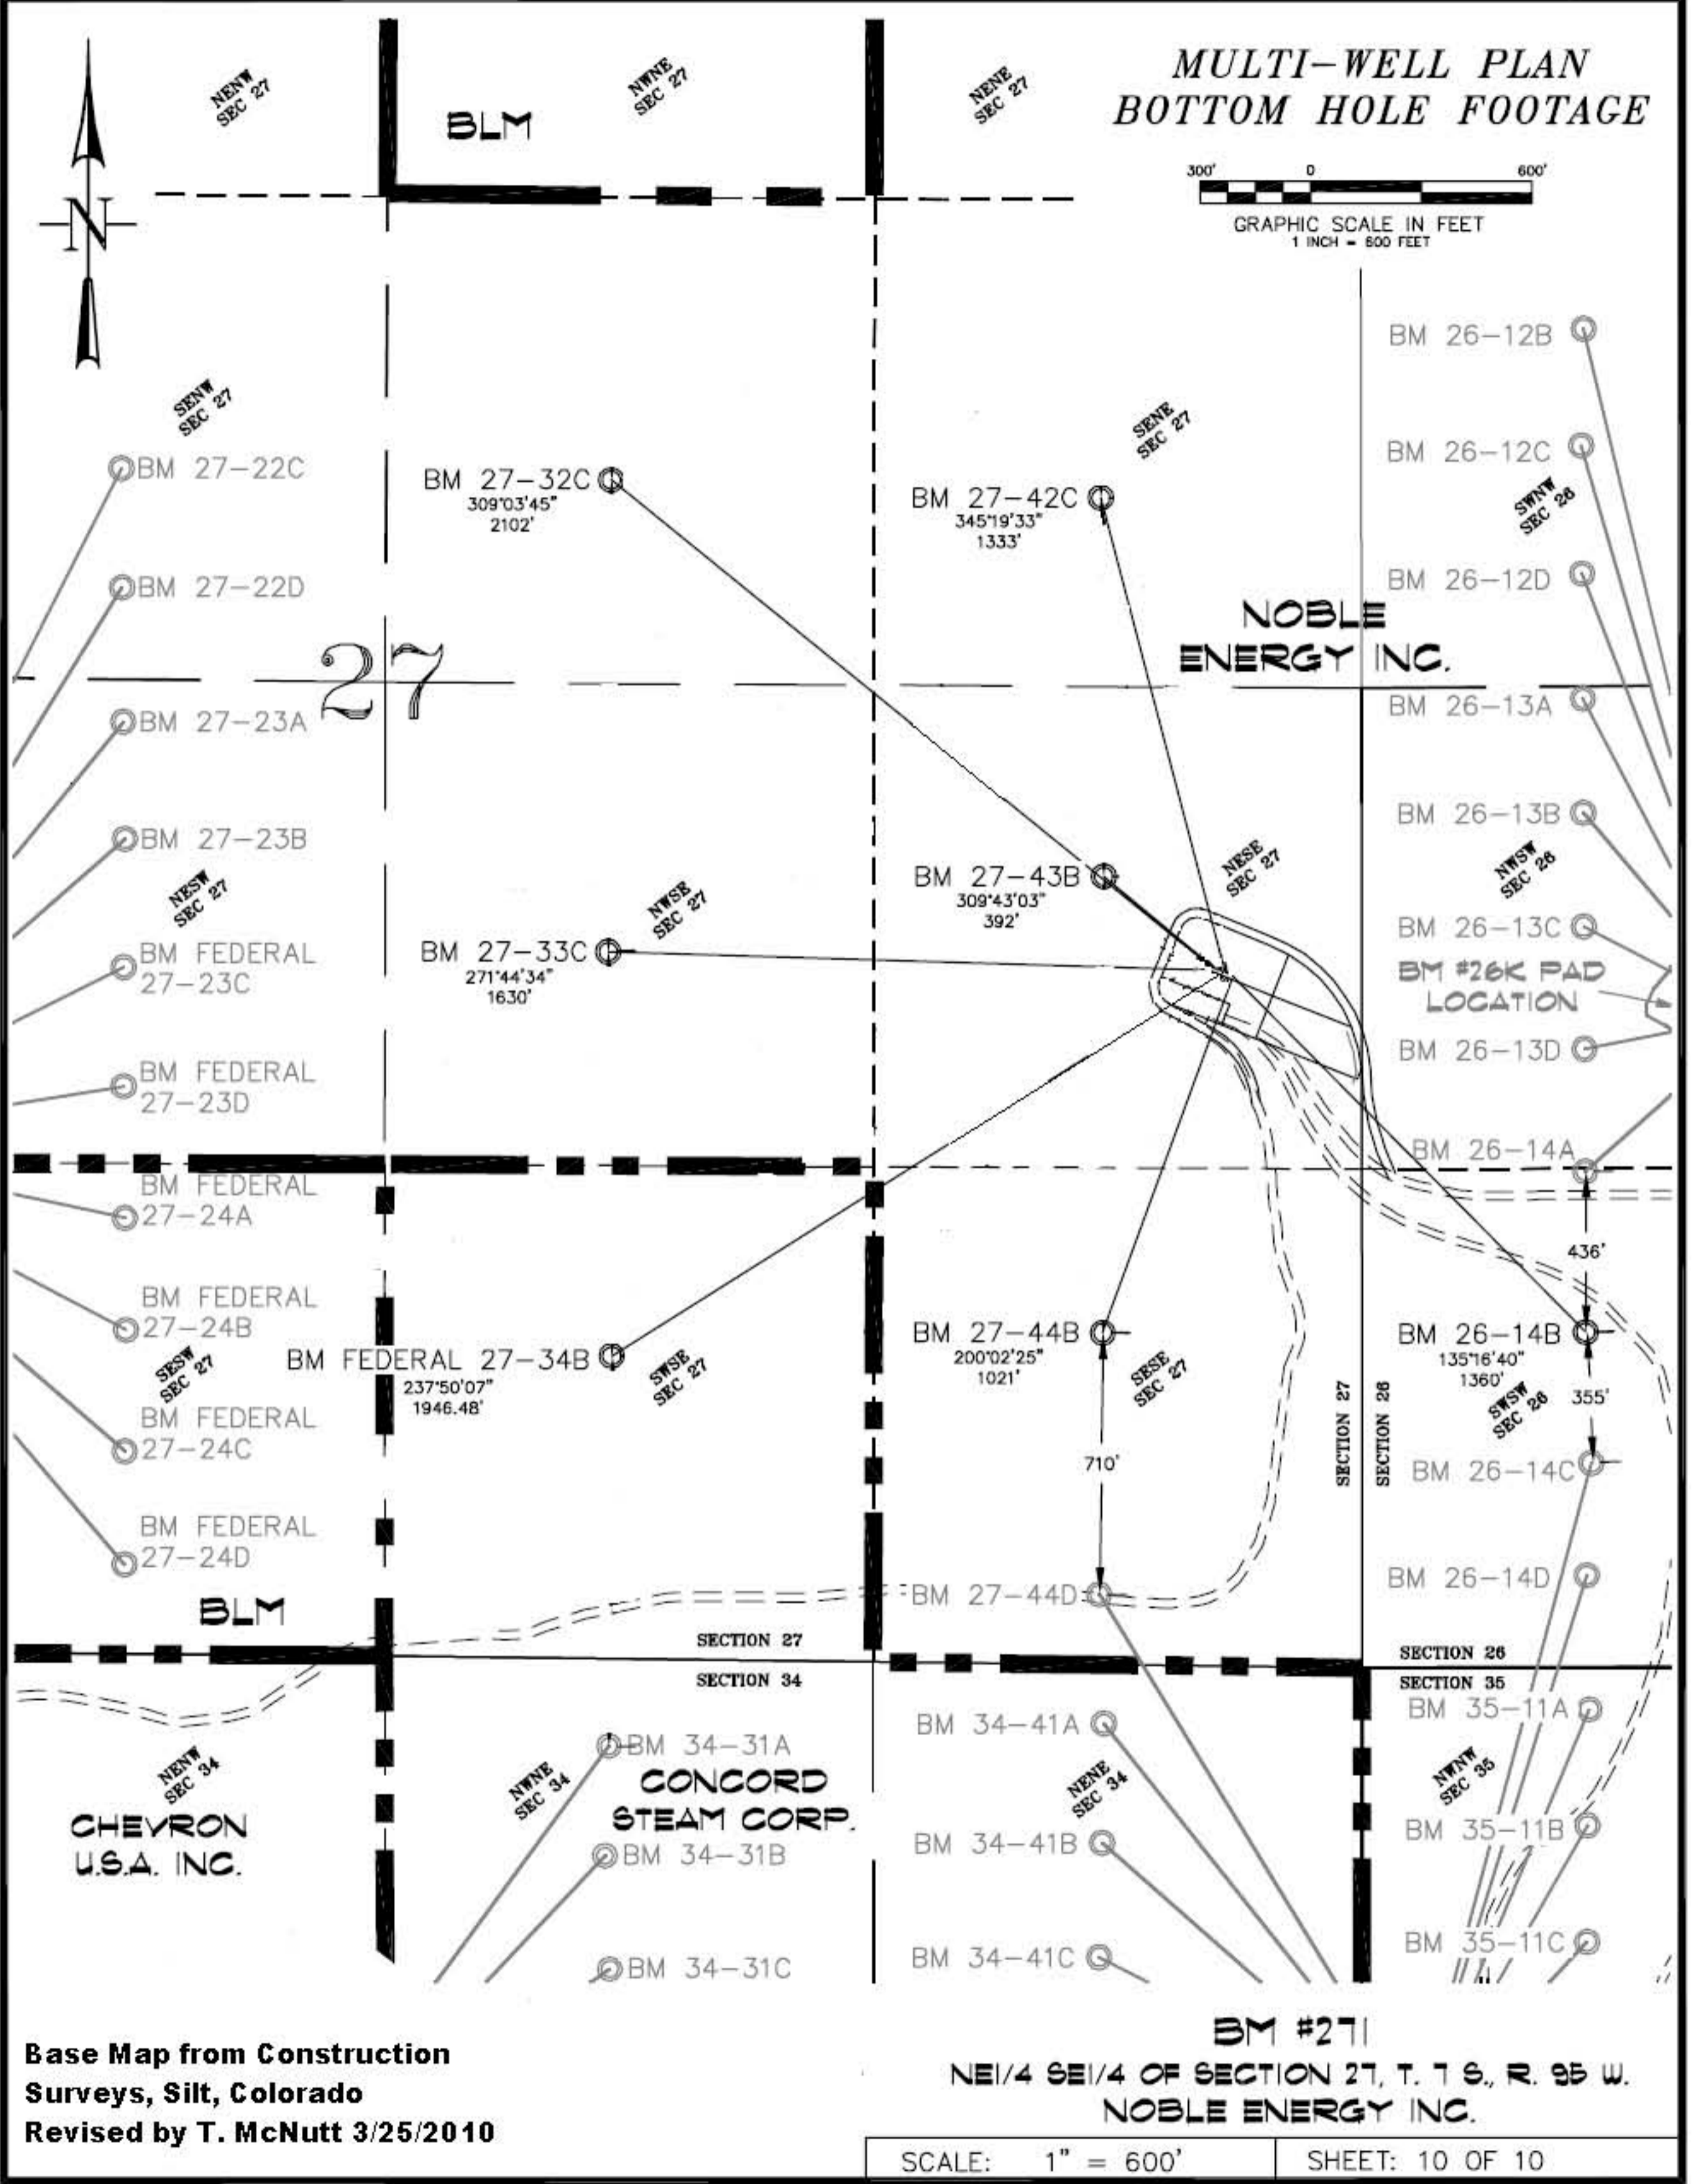


MULTI-WELL PLAN BOTTOM HOLE FOOTAGE

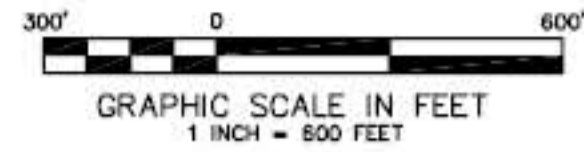

BM #271
NE1/4 SE1/4 OF SECTION 27, T. 7 S., R. 95 W.
NOBLE ENERGY INC.