
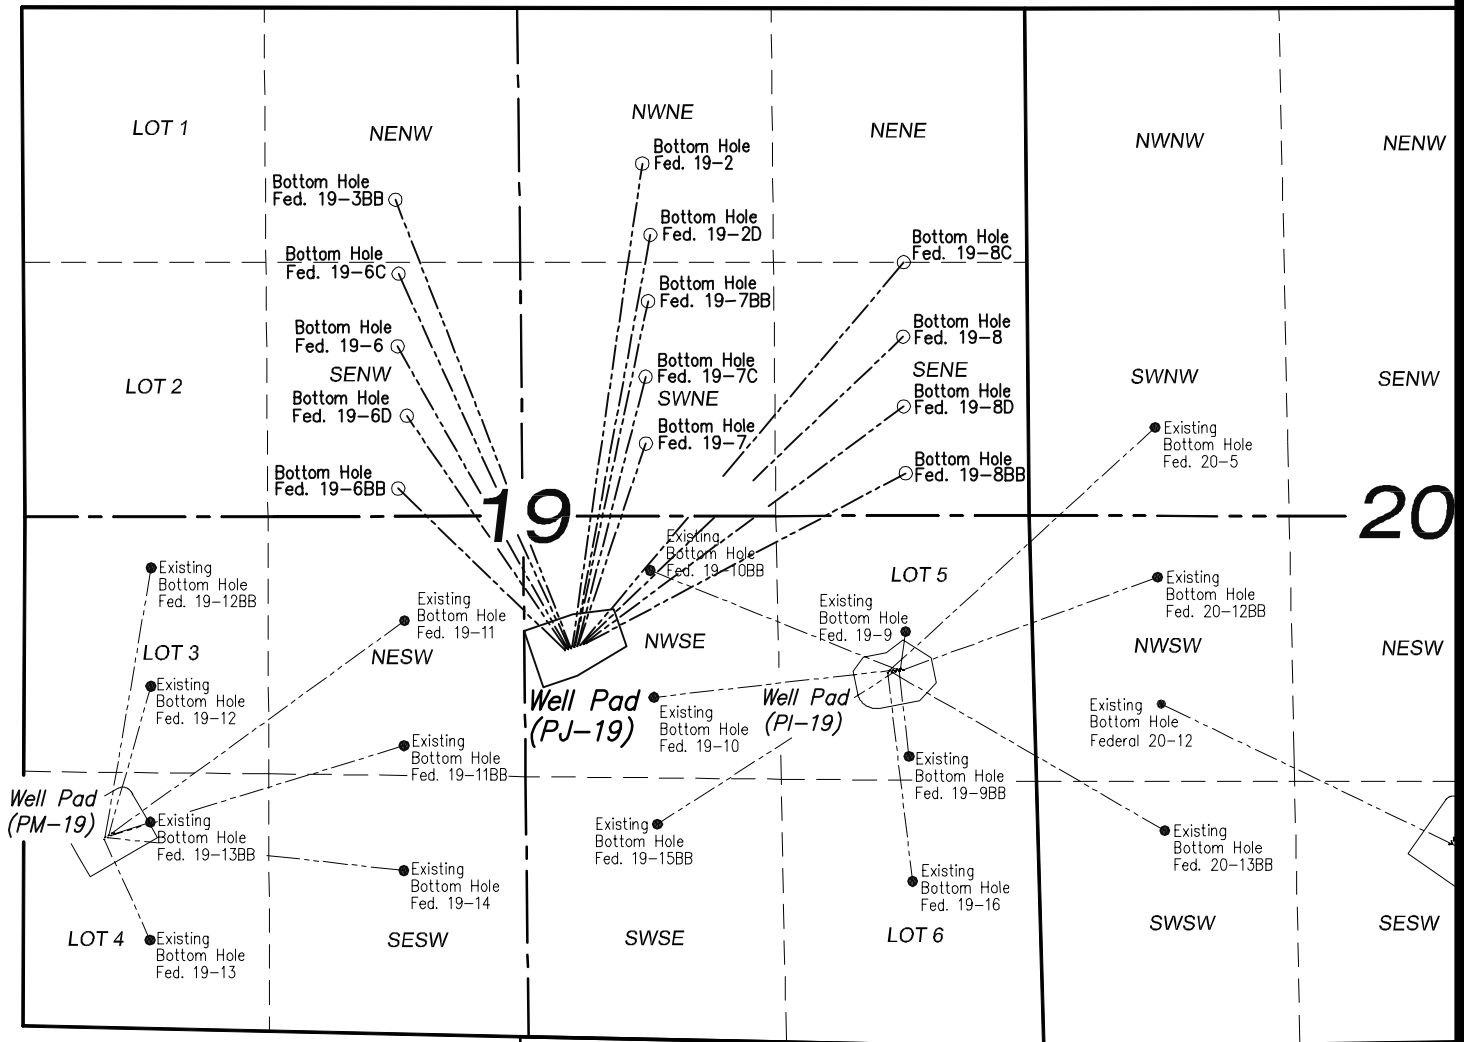


MULTI-WELL PLAN
EnCana Oil & Gas (USA) Inc.
Well Pad (PJ-19)
Section 19
T7S, R95W, 6th P.M.

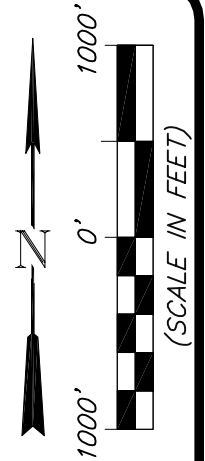

906 Main Street
 Evanston, Wyoming 82930
 Phone No. (307) 789-4545

Multi-Well Plan		Scale: 1" = 1000'	SHEET 1 OF 10
Project No.	10-04-04	Date Surveyed: 1/26/10	
Date Drawn:	2/25/10	Latest Revision Date: 4/07/10	