


Section 31  
T. 6 S., R 94 W

200 0 400  
GRAPHIC SCALE IN FEET  
1 INCH = 400 FEET

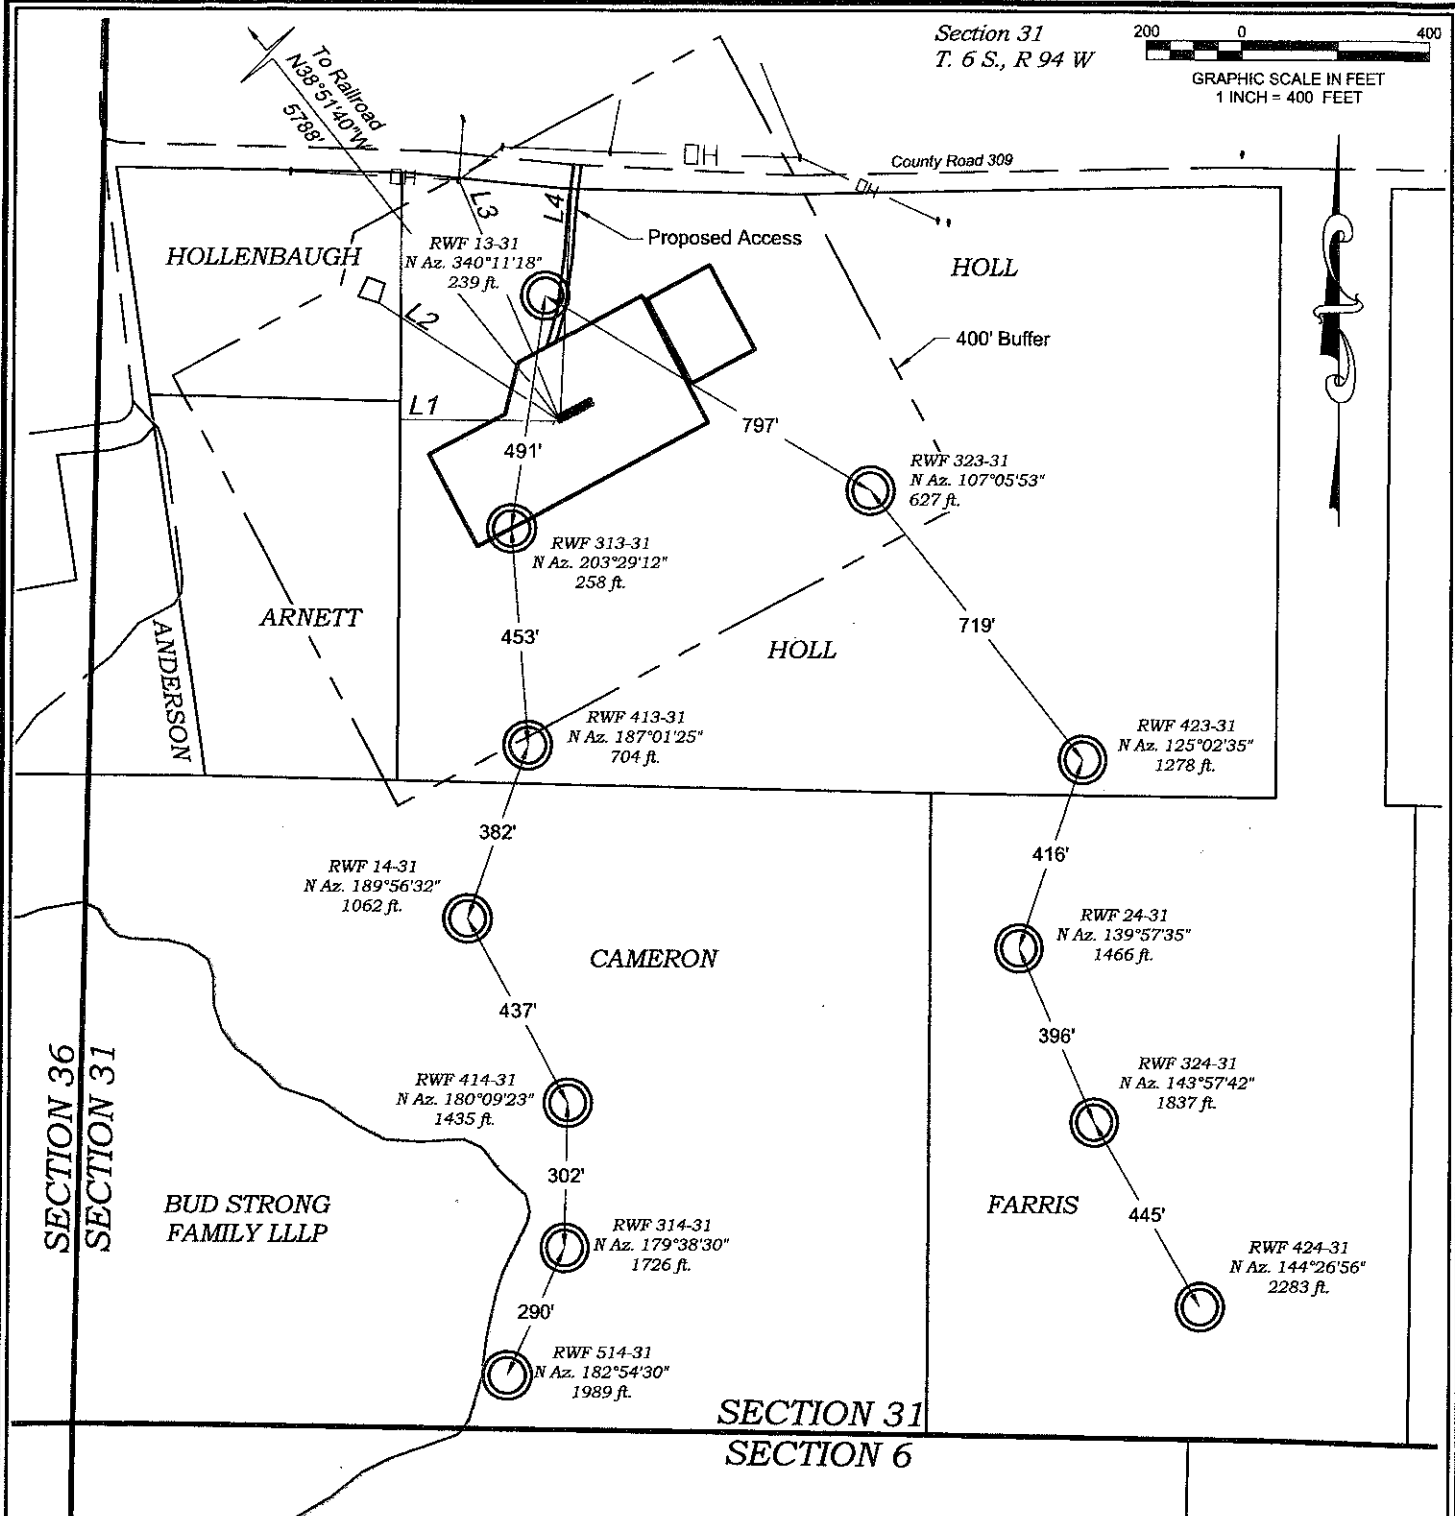

Visible Improvements to  
Well Head

Desc.		Bearing	Distance (ft)	Well
L1	Property Line	N89°49'41"W	335	RWF 514-31
L2	Building	N57°15'06"W	454	RWF 514-31
L3	Above Grnd Util.	N23°04'13"W	545	RWF 514-31
L4	Public Road	N02°28'16"E	535	RWF 514-31
	Railroad	N38°51'40"W	5788	RWF 514-31

REVISED: 3/23/10

SCALE: 1" = 400'  
DATE: 12/5/08  
PLAT: 6 of 9  
PROJECT: Williams  
DFT: cws

CURRENT LAND USE

<input checked="" type="checkbox"/> CROP LAND	<input checked="" type="checkbox"/> NON-CROP LAND	<input type="checkbox"/> SUBDIVIDED
<input checked="" type="checkbox"/> IRRIGATED	<input checked="" type="checkbox"/> RANGELAND	<input type="checkbox"/> INDUSTRIAL
<input type="checkbox"/> DRY LAND	<input type="checkbox"/> TIMBER	<input type="checkbox"/> COMMERCIAL
<input type="checkbox"/> IMPROVED PASTURE	<input type="checkbox"/> RECREATIONAL	<input type="checkbox"/> RESIDENTIAL
<input type="checkbox"/> HAY MEADOW	<input type="checkbox"/> OTHER (describe):	
<input type="checkbox"/> CRP		

Construction Plan Prepared for:  
**Williams** Williams Production, RMT

RWF 13-31 Drill Pad - Plat 6  
LOCATION

