


MULTI-WELL PLAN BOTTOM HOLE FOOTAGE

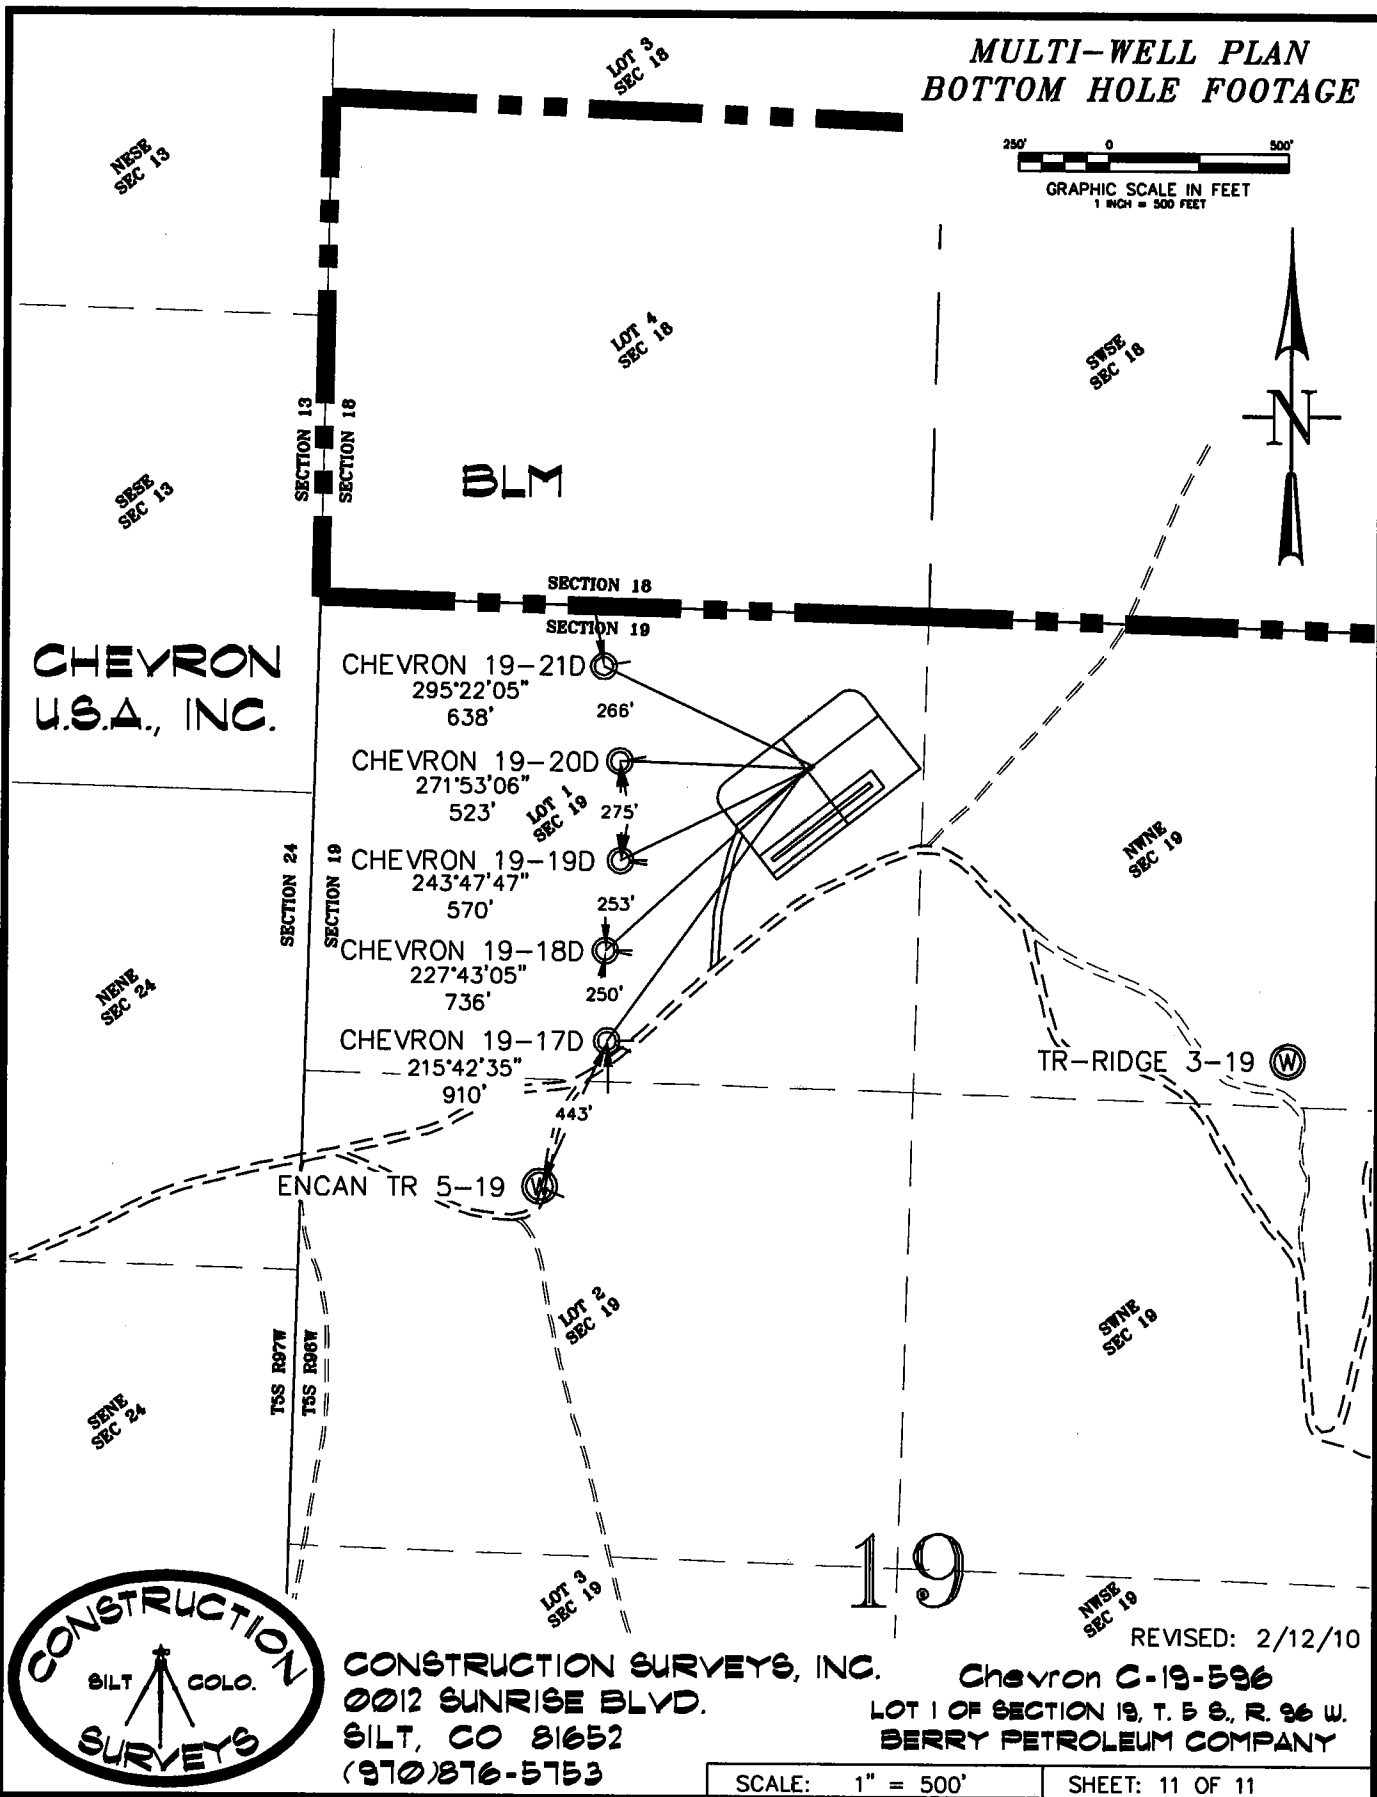

**CHEVRON
U.S.A., INC.**

- CHEVRON 19-21D
295°22'05"
638'
- CHEVRON 19-20D
271°53'06"
523'
- CHEVRON 19-19D
243°47'47"
570'
- CHEVRON 19-18D
227°43'05"
736'
- CHEVRON 19-17D
215°42'35"
910'

TR-RIDGE 3-19 (W)

ENCAN TR 5-19 (W)

19



CONSTRUCTION SURVEYS, INC.
0012 SUNRISE BLVD.
SILT, CO 81652
(970)876-5753

REVISED: 2/12/10
Chevron C-19-596
LOT 1 OF SECTION 19, T. 5 S., R. 96 W.
BERRY PETROLEUM COMPANY

SCALE: 1" = 500'	SHEET: 11 OF 11
------------------	-----------------