


CONSTRUCTION LAYOUT DRAWING

1 OF 2

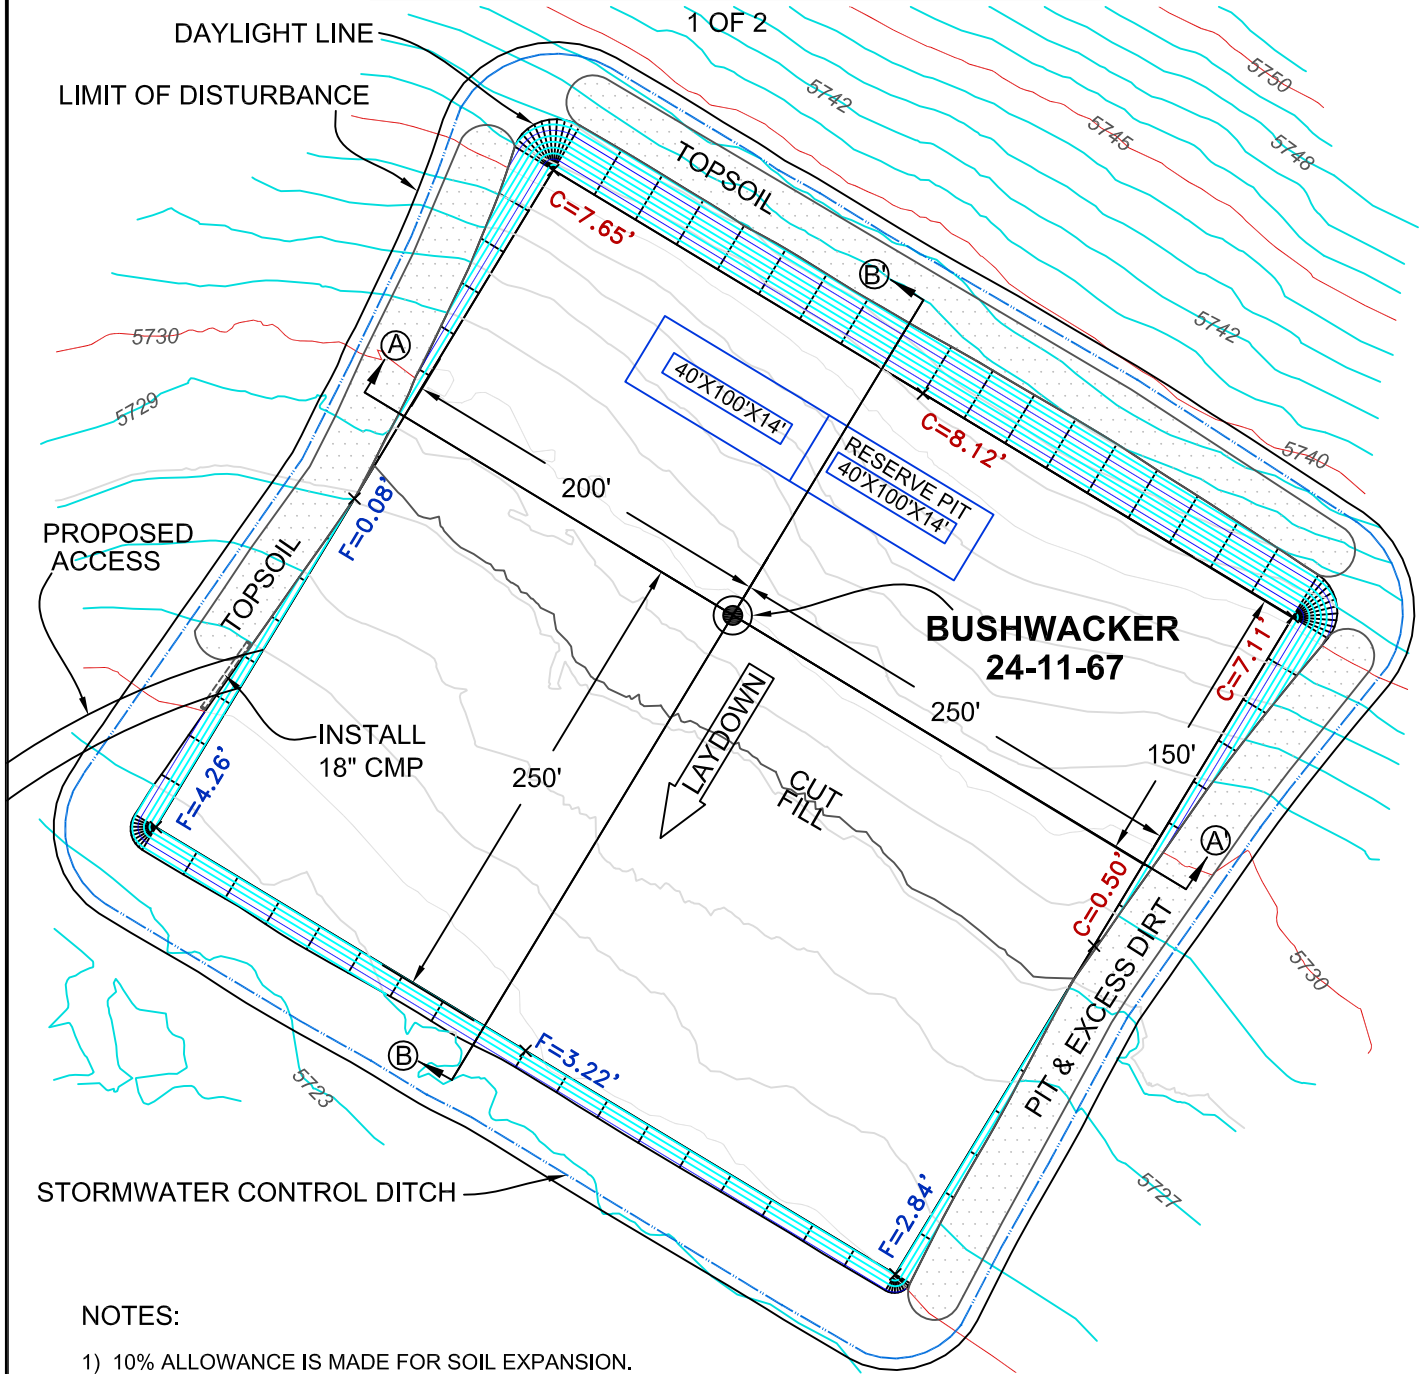


NOTES:

- 1) 10% ALLOWANCE IS MADE FOR SOIL EXPANSION.
- 2) PIT LOCATION & SIZE TO BE DETERMINED AT TIME OF CONSTRUCTION

PAD 400' X 450' ELEV = 5728.1'				
DISTURBED AREA = 6.49 ACRES				
ESTIMATED DIRT QUANTITIES				
CUT	FILL	TOPSOIL	PIT	EXCESS
14,226	6,602	7,584	2,515	40
NOTE: VOLUMES IN CUBIC YARDS. TOPSOIL VOL (12" DEPTH) IS INCLUDED IN TOTAL CUT VALUE ABOVE. PIT NOT INCLUDED IN TOTAL EXCESS VOLUME.				

4/28/2010

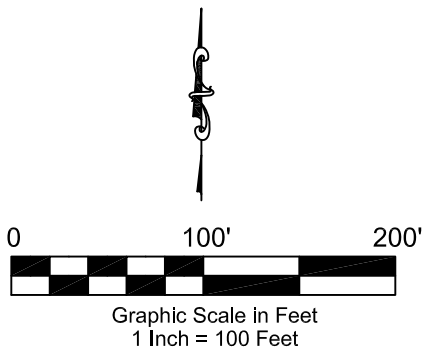

WESTERN LAND SERVICES
Sheridan, WY 82801 (307)673-1817

SLAWSON EXPLORATION COMPANY, INC
BUSHWACKER 24-11-67
NW1/4 NW1/4 SECTION 24, T11N R67W
6TH PM, WELD COUNTY, COLORADO