

LOCATION DRAWING


VEGETATION:
NATIVE GRASSES
SURFACE USE:
RANGELAND



WELLHEAD
LATITUDE: 40.91241°N
LONGITUDE: -104.84656°W
FOOTAGE: 605' FSL 605' FEL
GROUND ELEVATION: 5729.7'
RDOP: 2.8 DATE: 3/31/10
INSTRUMENT OPERATOR: JDL



Graphic Scale in Feet
1 Inch = 200 Feet

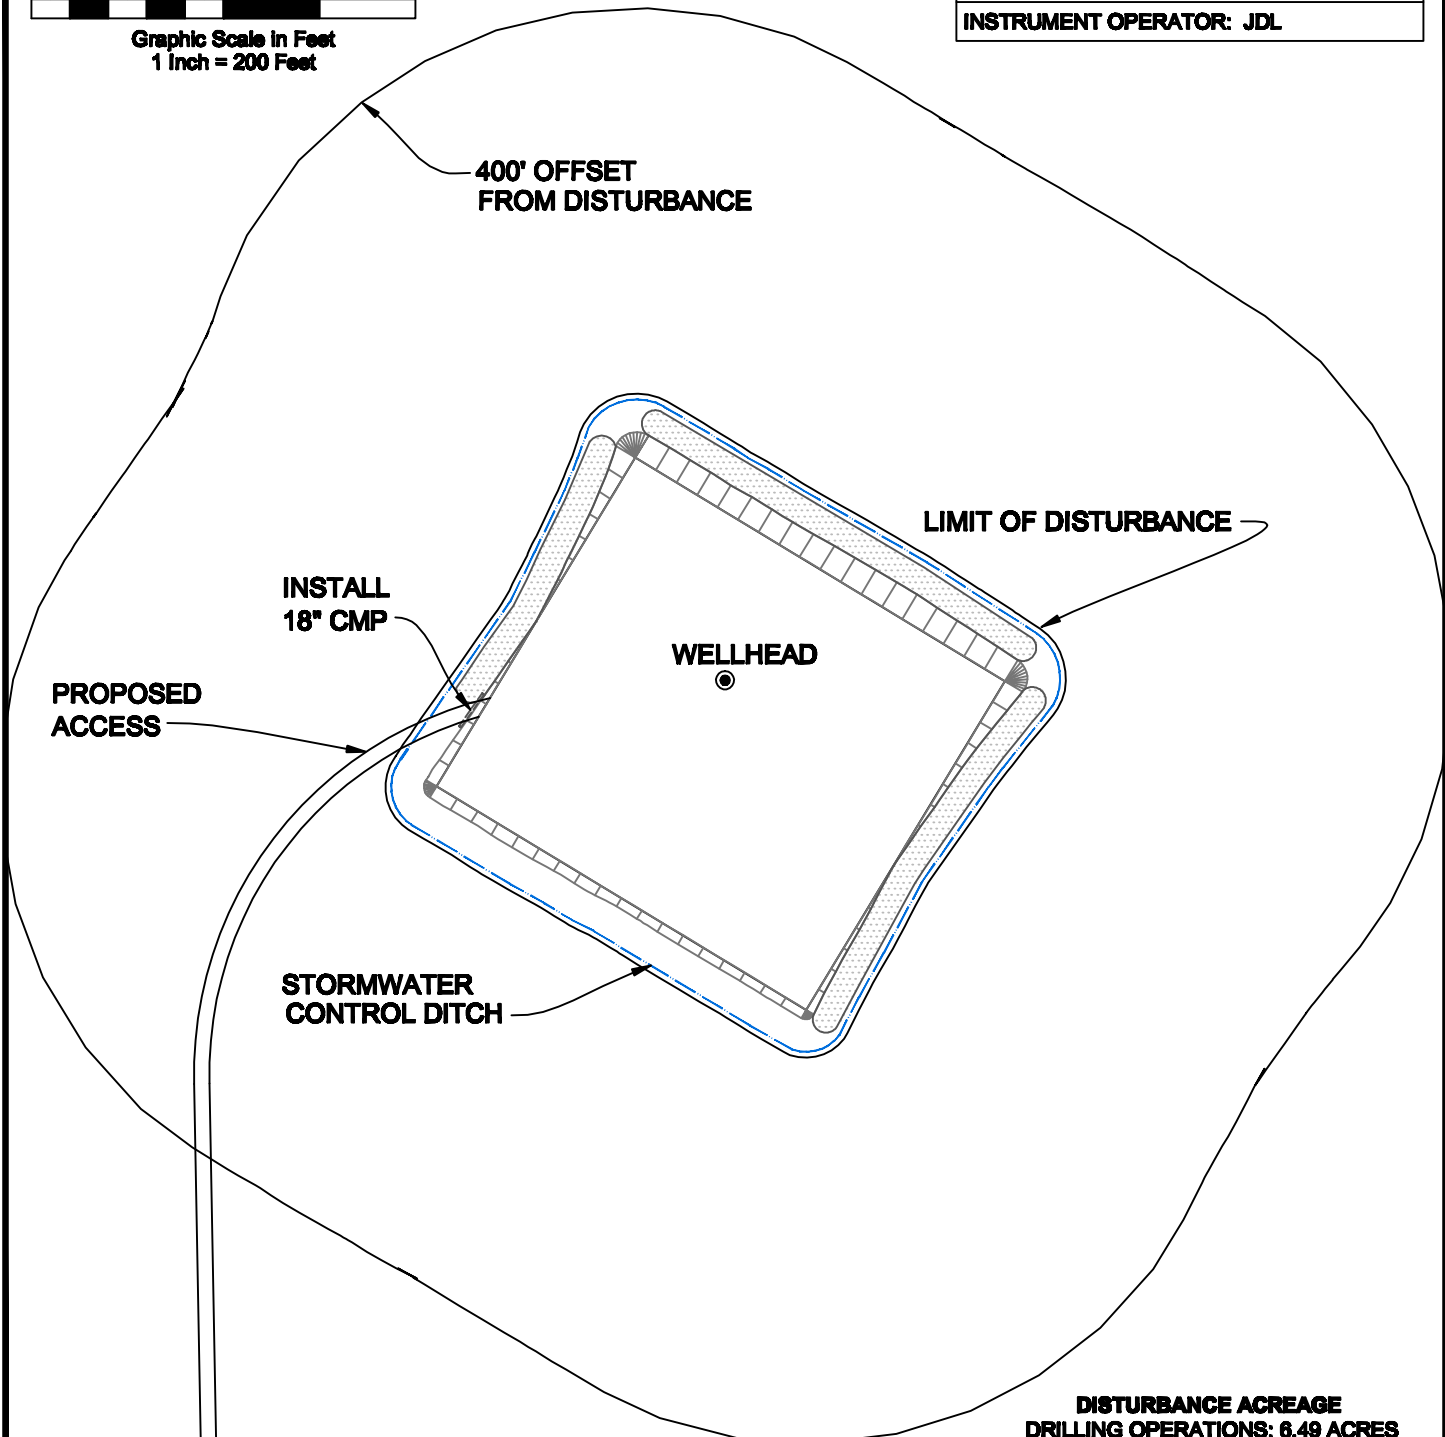

DISTURBANCE ACREAGE
DRILLING OPERATIONS: 6.49 ACRES

4/28/2010
Rev: 5/03/10

WESTERN LAND SERVICES
Sheridan, WY 82801 (307)673-1817

SLAWSON EXPLORATION COMPANY, INC
BUSHWACKER 24-11-67
NW1/4 NW1/4 SECTION 24, T11N R67W
6TH PM, WELD COUNTY, COLORADO