

LEIBERT-McATEE & ASSOCIATES, INC. 615 S 10th AVE STERLING, CO 80751 970-522-1960


VISIBLE IMPROVEMENTS

THIS MAP DOES NOT REPRESENT A BOUNDARY SURVEY

COUNTY ROAD 122

SECTION 2
TOWNSHIP 10 NORTH
RANGE 61 WEST

FOUND NO. 6 REBAR
WITH 2-1/2" DIA.
METAL I.D. CAP
BY LS 26964

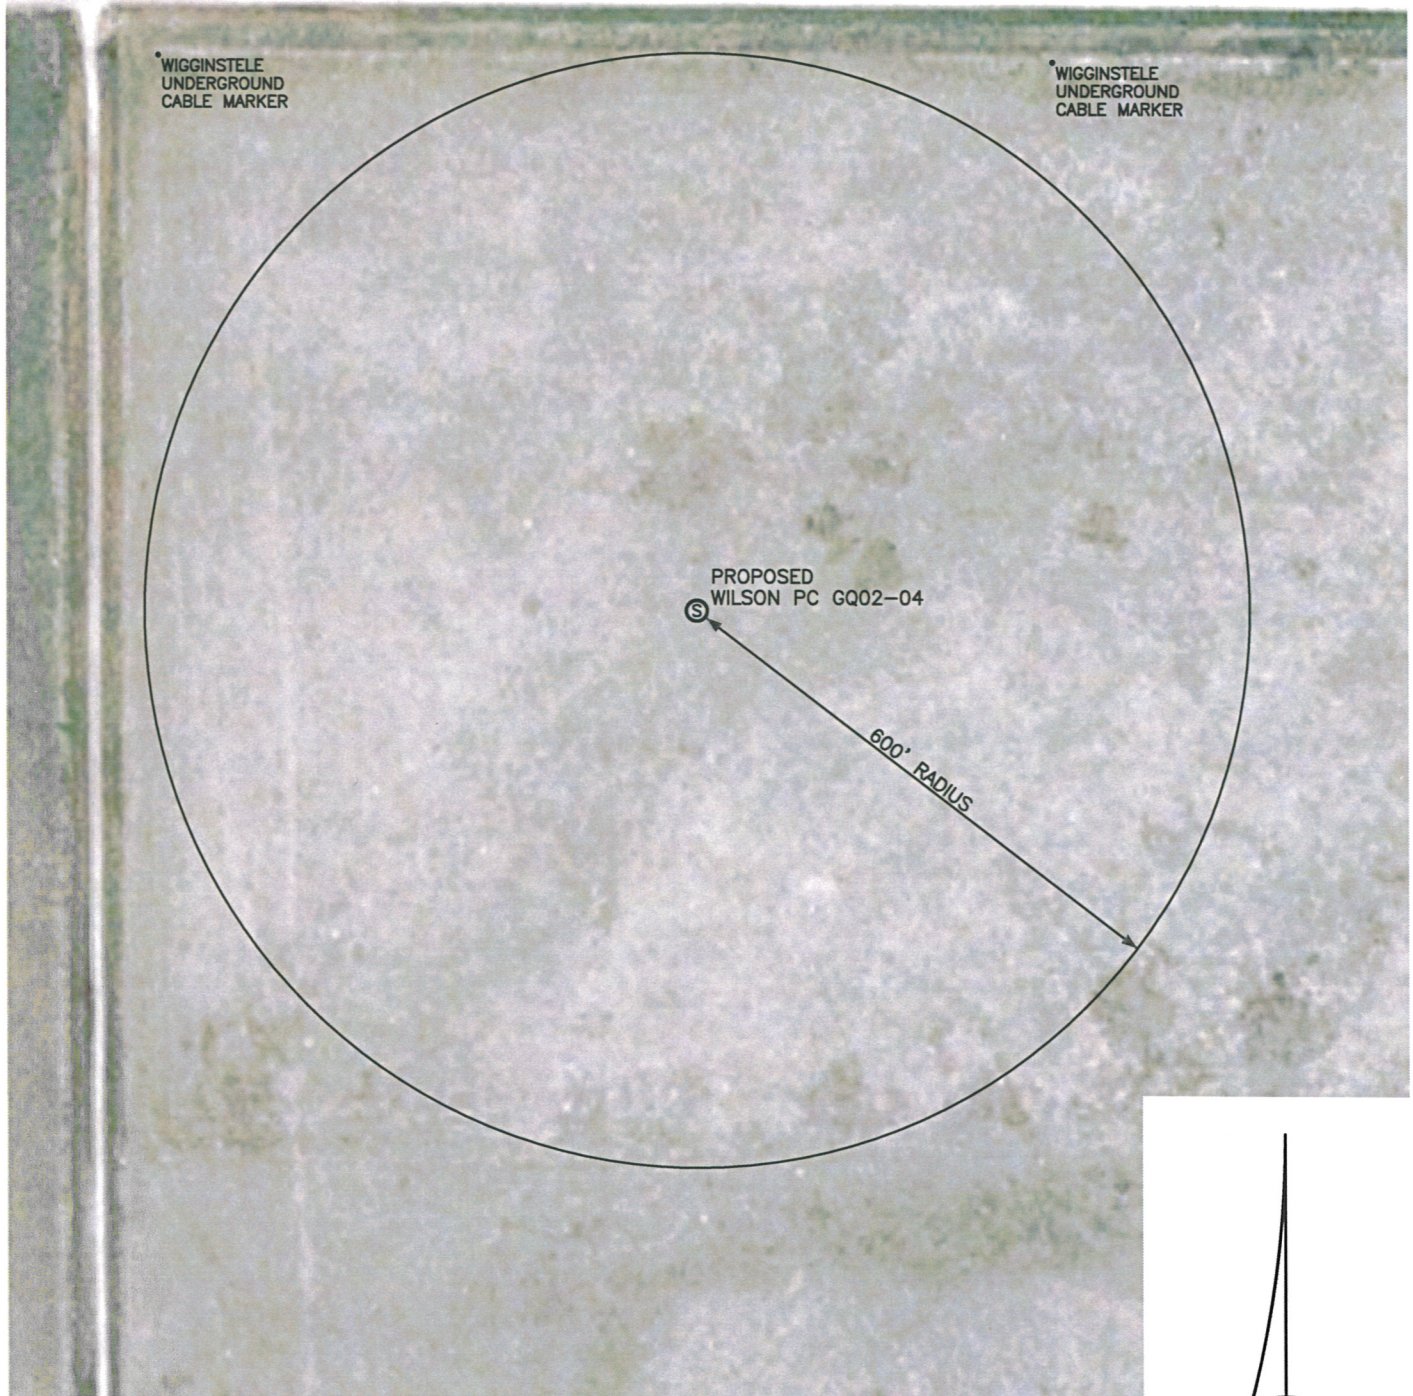

THE NEAREST OVERHEAD POWER LINE IS 689' WEST.

NOTICE: According to Colorado law you MUST commence any legal action based upon any defect in the W.L.C. within three years after you first discover such defect. In no event may only action based upon any defect in this W.L.C. be commenced more than ten years from this sold date of the certification shown hereon.

