

Section 14
T. 7 S., R. 95 W



GRAPHIC SCALE IN FEET
1 INCH = 500 FEET

11795, LLC

11795, LLC



Section 11
Section 14

BLM

BLM

BLM

BLM

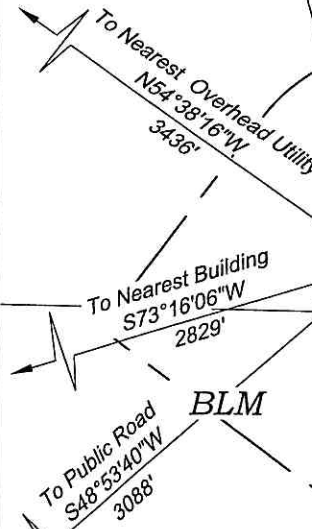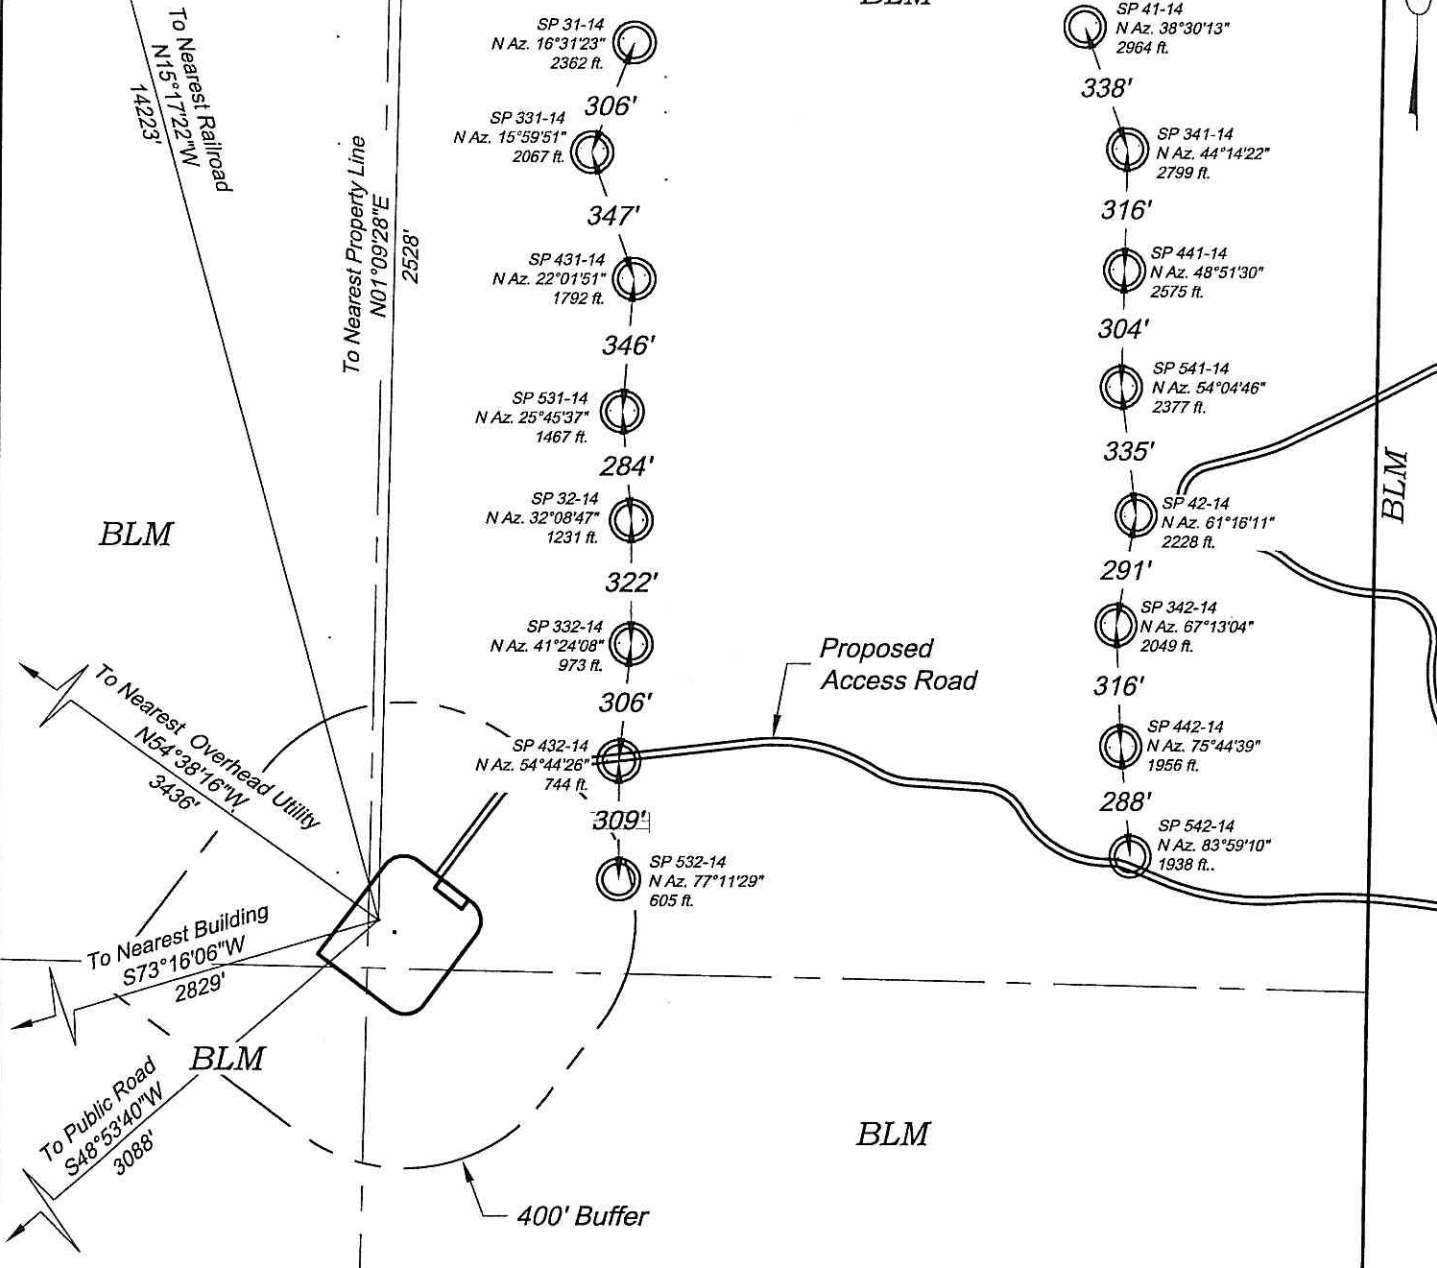

CURRENT LAND USE		
<input type="checkbox"/> CROP LAND	<input checked="" type="checkbox"/> NON-CROP LAND	<input type="checkbox"/> SUBDIVIDED
<input type="checkbox"/> IRRIGATED	<input checked="" type="checkbox"/> RANGELAND	<input type="checkbox"/> INDUSTRIAL
<input type="checkbox"/> DRY LAND	<input type="checkbox"/> TIMBER	<input type="checkbox"/> COMMERCIAL
<input type="checkbox"/> IMPROVED PASTURE	<input type="checkbox"/> RECREATIONAL	<input type="checkbox"/> RESIDENTIAL
<input type="checkbox"/> HAY MEADOW	<input type="checkbox"/> OTHER (describe):	
<input type="checkbox"/> CRP		

Visible Improvements to Well Head			
Description	Bearing	Distance (ft)	Well
Building	S73°16'06"W	2829	SP 32-14
Public Road	S48°53'40"W	3088	SP 32-14
Above Grnd Util.	N54°38'16"W	3436	SP 32-14
Railroad	N15°17'22"W	14223	SP 32-14
Property Line	N01°09'28"E	2528	SP 32-14

REVISED: 4/26/10

SCALE: 1" = 500'
DATE: 2/4/10
PLAT: 6 of 9
PROJECT: Williams
DFT: cws

Construction Plan Prepared for:
Williams. Williams Production, RMT

SP 32-14 Drill Pad - Plat 6
LOCATION

136 East Third Street
Rifle, Colorado 81650
Ph. (970) 625-1330
Fax (970) 625-2773

