
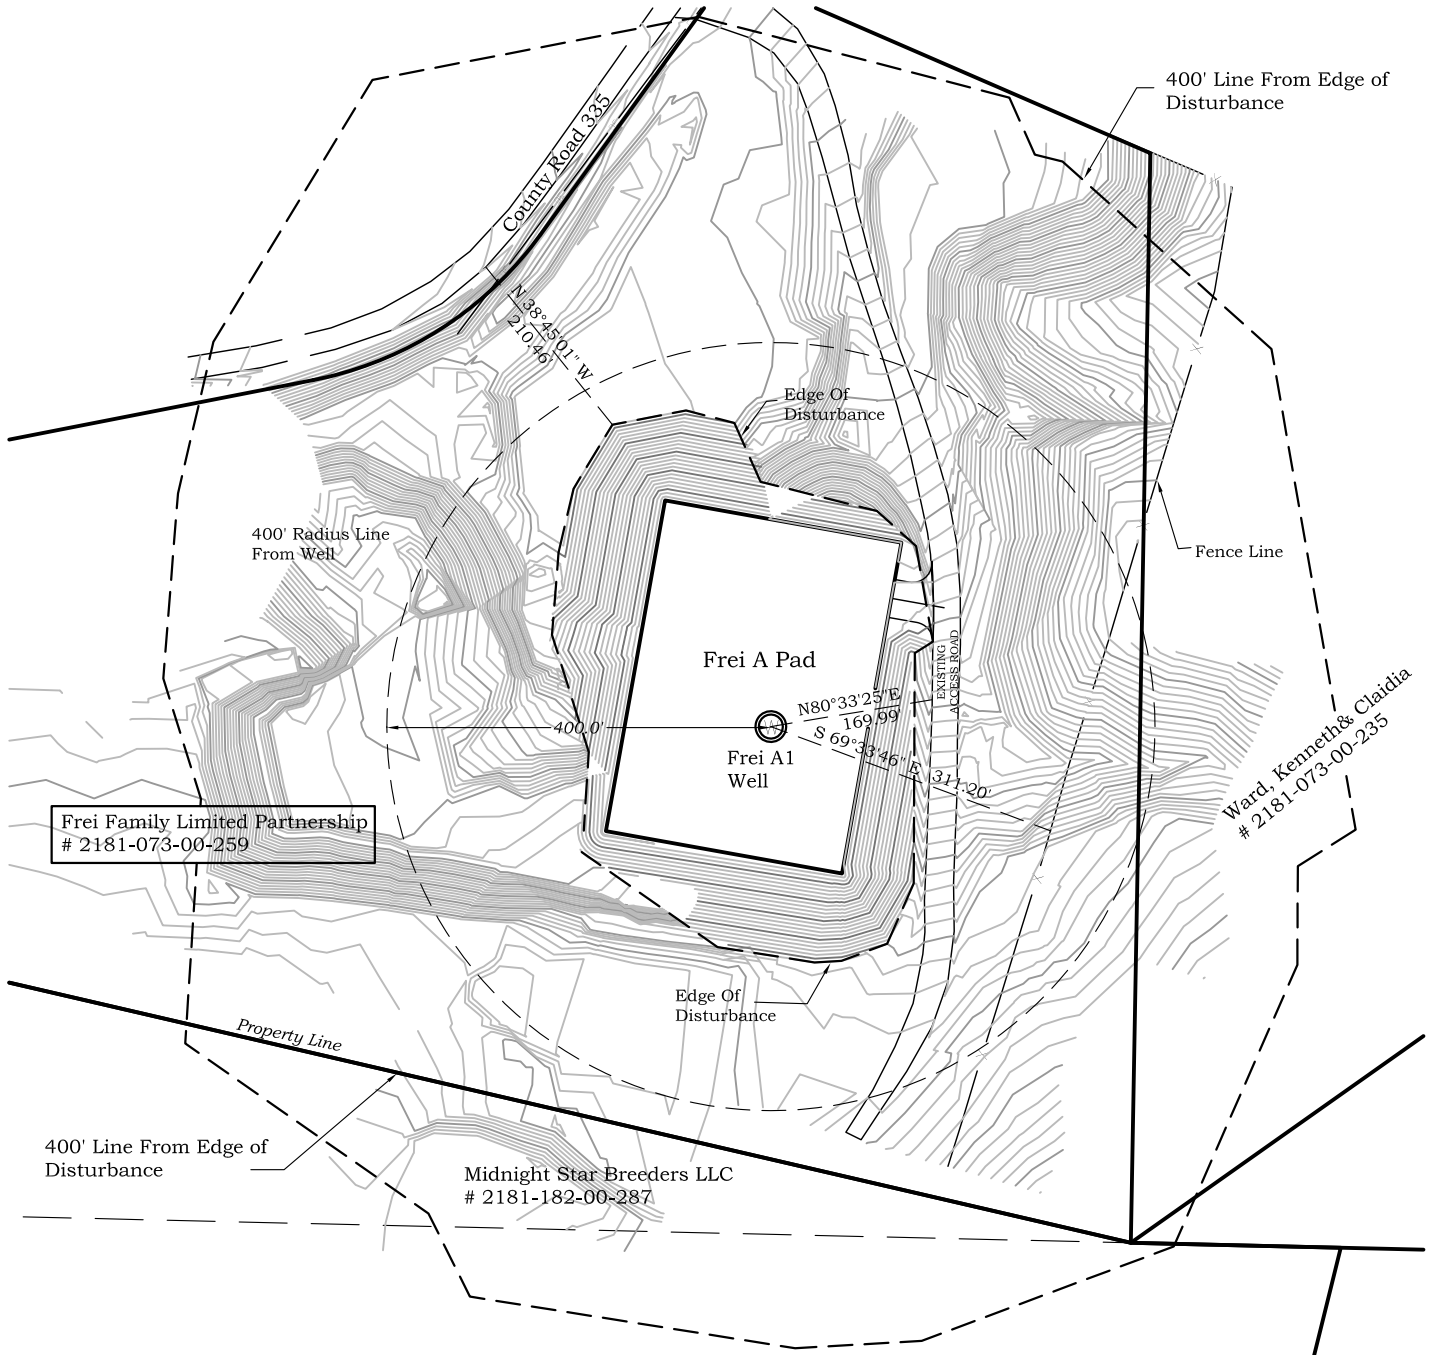


# Location Drawing Frei A1 Section 7, Township 6 South, Range 91 West

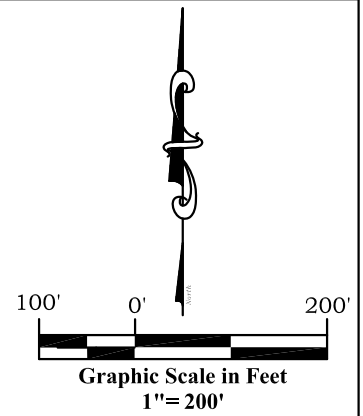

**River Valley Survey, Inc.**  
110 East 3rd. Street, Suite 213  
Rifle, Colorado 81650  
Ph: 970-379-7846

**Project:** Frei A PAD

**Field Date:** 05-10-10

**Date:** 05-18-2010

**Scale:** 1"= 200'

**Sheet:** 3 of 8

**Well Location Plat  
Prepared For Antero Resources**



**Situate In:**  
SW 1/4 Section 7, T6S., R. 91 W. of the  
6th P.M., Garfield County, Colorado



# Location Drawing

## Frei A1

### Section 7, Township 6 South, Range 91 West

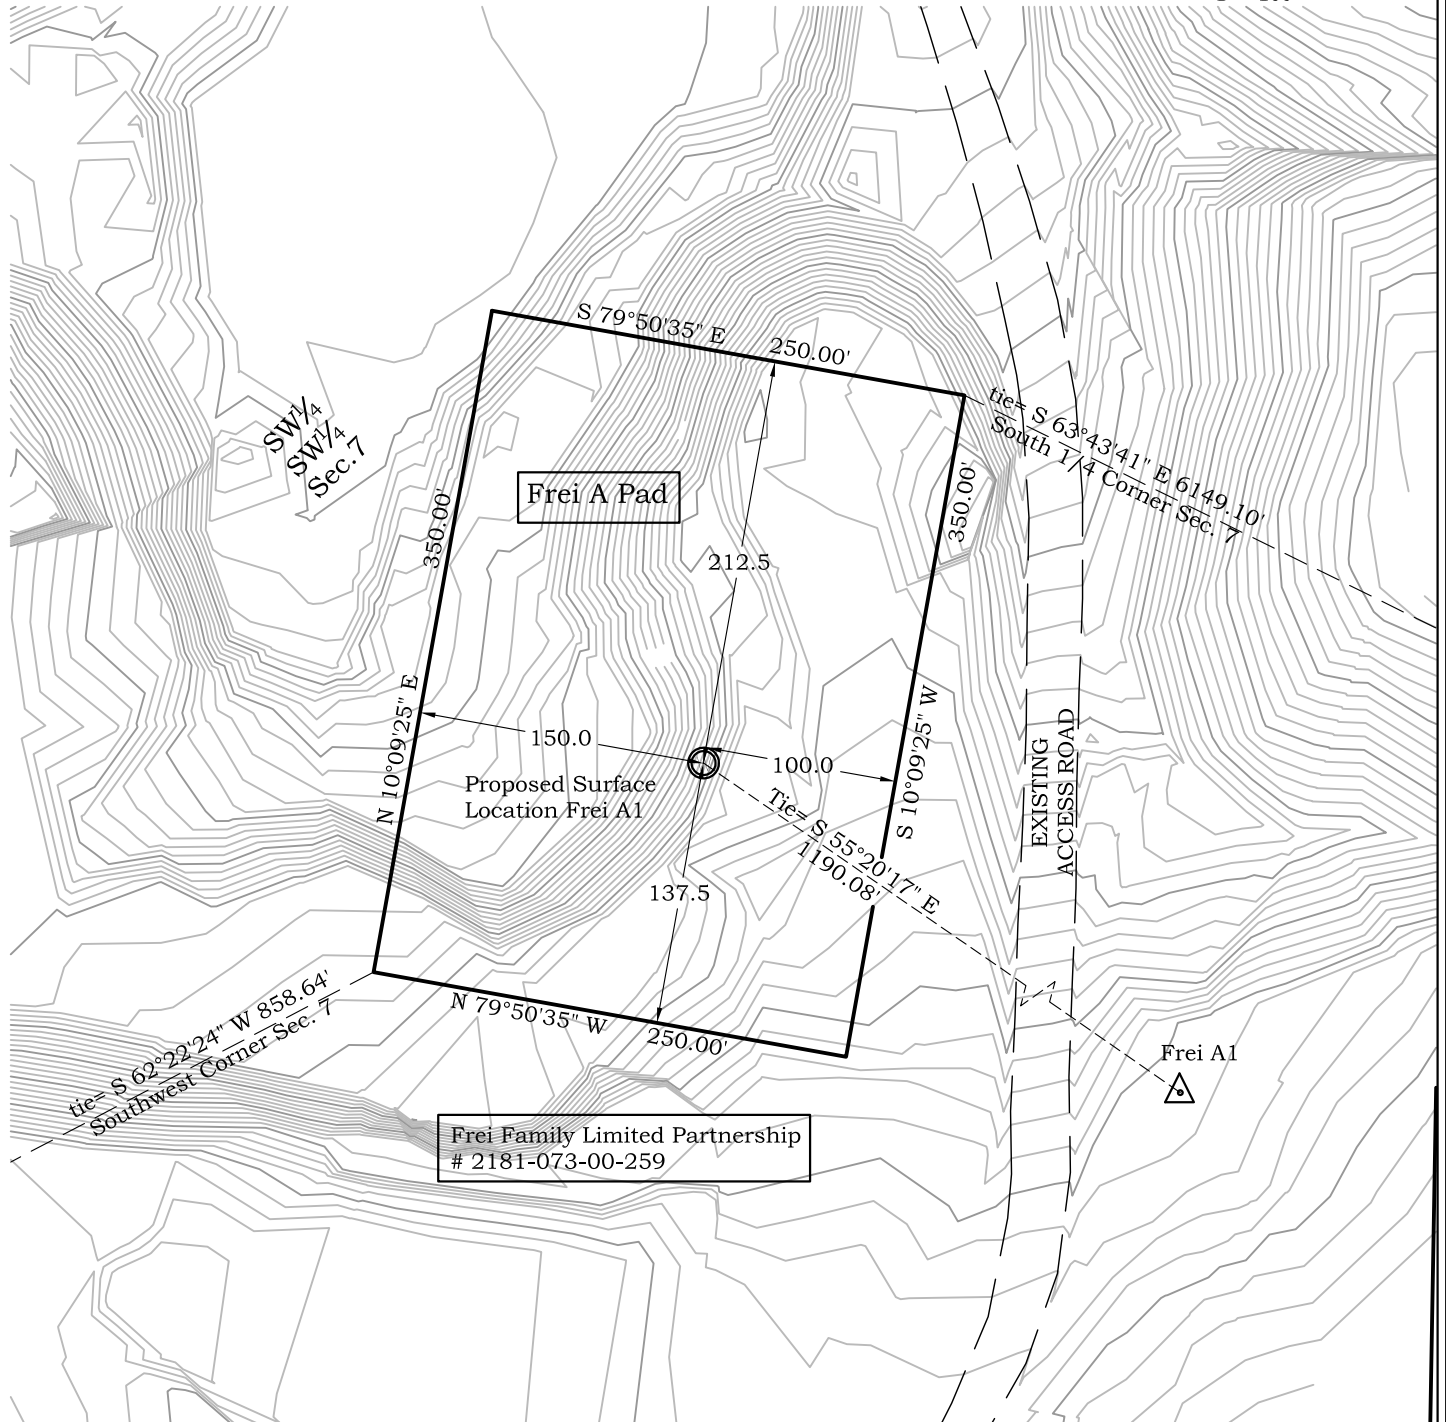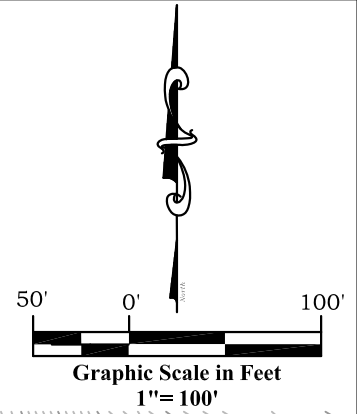

**River Valley Survey, Inc.**  
110 East 3rd. Street, Suite 213  
Rifle, Colorado 81650  
Ph: 970-379-7846

**Project:** Frei A PAD

**Field Date:** 05-10-10

**Date:** 05-18-2010

**Scale:** 1"= 100'

**Sheet:** 2 of 8

**Well Location Plat**  
**Prepared For Antero Resources**

**Situate In:**  
SW $\frac{1}{4}$  Section 7, T6S., R. 91 W. of the  
6th P.M., Garfield County, Colorado

