



Contract Surveyors, Ltd. of Denver, Colorado has in accordance with a request from Steven Wolfe for Bonanza Creek Energy Operating Company, LLC, determined the location of ANTELOPE 44-19 to be 660' FSL & 660' FEL Section 19, Township 5 North, Range 62 West of the 6th Principal Meridian, Weld County, State of Colorado. The surface elevation at this point is 4662 feet above m.s.l. Visible improvements within 400 feet of the location include: the location is 331' inside of a sprinkler pivot circle.

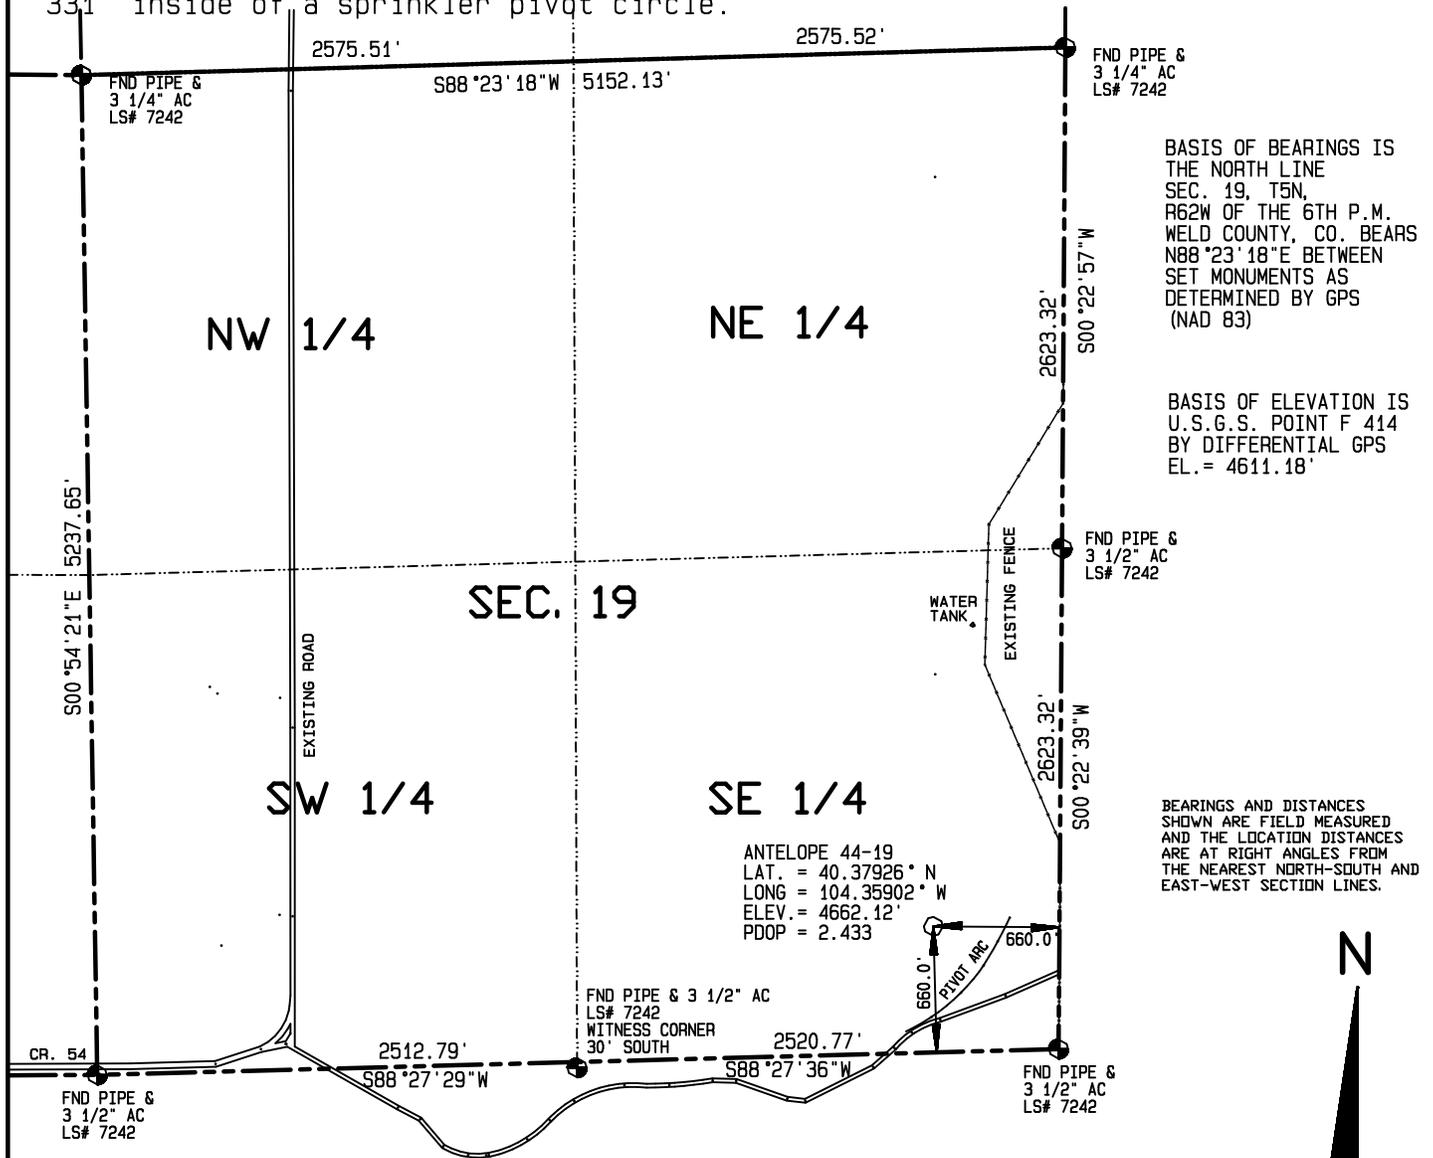

BASIS OF BEARINGS IS THE NORTH LINE SEC. 19, T5N, R62W OF THE 6TH P.M. WELD COUNTY, CO. BEARS N88°23'18\"E BETWEEN SET MONUMENTS AS DETERMINED BY GPS (NAD 83)

BASIS OF ELEVATION IS U.S.G.S. POINT F 414 BY DIFFERENTIAL GPS EL. = 4611.18'

BEARINGS AND DISTANCES SHOWN ARE FIELD MEASURED AND THE LOCATION DISTANCES ARE AT RIGHT ANGLES FROM THE NEAREST NORTH-SOUTH AND EAST-WEST SECTION LINES.

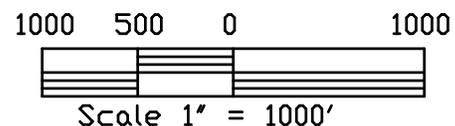

I HEREBY CERTIFY THAT THIS PLAT IS AN ACCURATE REPRESENTATION OF A CORRECT SURVEY SHOWING THE LOCATION OF SAID WELLSITE:

Dan Griggs PLS# 38018

CONTRACT SURVEYORS, LTD.
 COMPLETE SURVEYING AND GLOBAL POSITIONING

2133 SOUTH BELLAIRE STREET #14
 DENVER COLORADO 80222
 (303) 756-3695

CSL# 10104-15

DATE OF FIELD WORK: 18 MAY. 2010	DATE OF DRAWING: 2 JUNE. 2010
ANTELOPE 44-19	
SE 1/4, SE 1/4 SEC. 19, T5N, R62W	
BONANAZA CREEK ENERGY OPERATING COMPANY, LLC	
WELD COUNTY, COLORADO	