



**Figure 3**

**BILL BARRETT CORPORATION**

LOCATION DRAWING  
FOR

**COX 2-12-39-18 PAD**

SECTION 12, T39N, R18W, N.M.P.M.

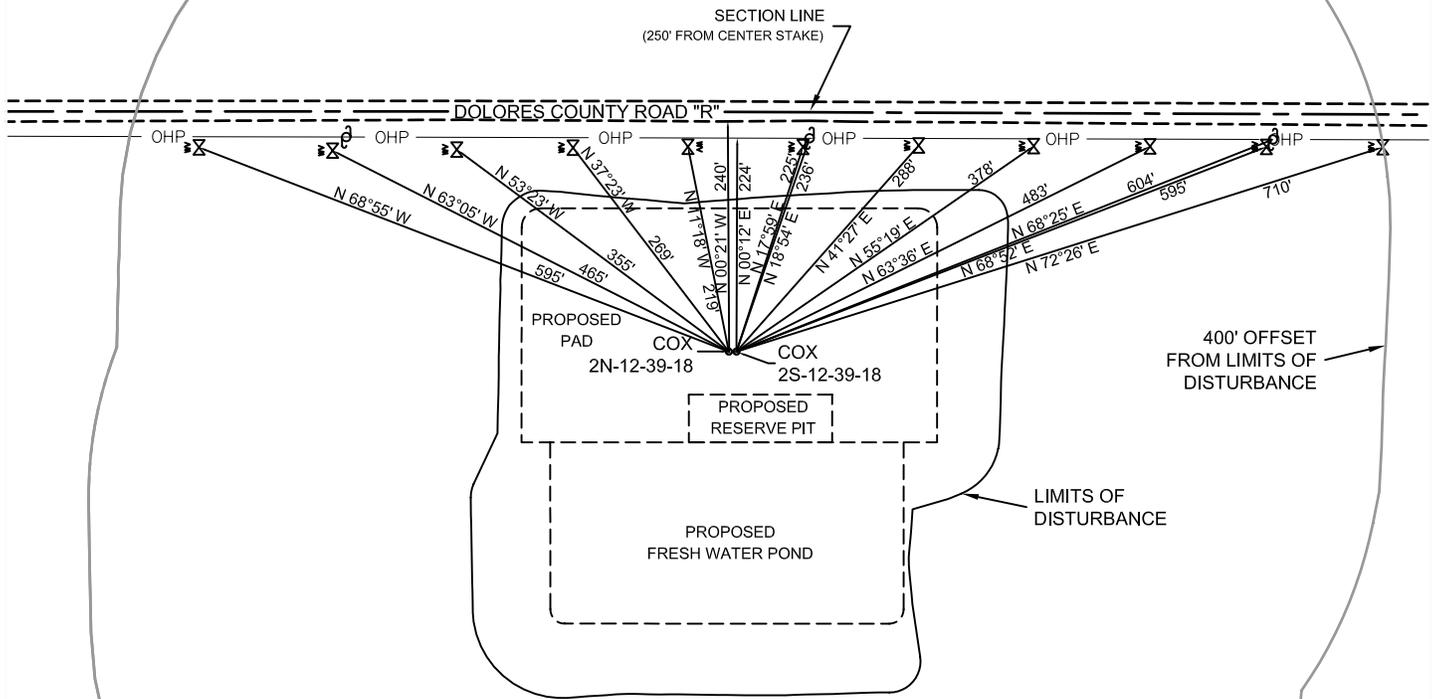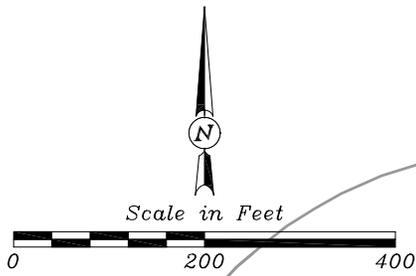

**NEAREST VISIBLE IMPROVEMENTS**

- WATER VALVE: 219'
- OVERHEAD POWER LINE: 224'
- WATER VALVE: 225'
- POWER POLE: 236'
- COUNTY ROAD: 240'
- NEAREST PROPERTY LINE: 250'
- WATER VALVE: 269'
- WATER VALVE: 288'
- WATER VALVE: 355'
- WATER VALVE: 378'
- WATER VALVE: 465'
- WATER VALVE: 483'
- WATER VALVE: 595'
- WATER VALVE: 596'
- POWER POLE: 604'
- WATER VALVE: 710'
- NEAREST BUILDING: 1434'
- NEAREST ABOVE GROUND UTILITY: 224'
- NEAREST RAILROAD: >30 MILES

CURRENT LAND USE		
<input checked="" type="checkbox"/> CROP LAND	<input type="checkbox"/> NON-CROP LAND	<input type="checkbox"/> SUBDIVIDED
<input checked="" type="checkbox"/> IRRIGATED	<input type="checkbox"/> CRP	<input type="checkbox"/> RANGELAND
<input type="checkbox"/> DRY LAND	<input type="checkbox"/> IMPROVED PASTURE	<input type="checkbox"/> HAY MEADOW
<input type="checkbox"/> INDUSTRIAL	<input type="checkbox"/> COMMERCIAL	<input type="checkbox"/> RESIDENTIAL
<input type="checkbox"/> OTHER (Describe)		

FUTURE LAND USE		
<input type="checkbox"/> CROP LAND	<input type="checkbox"/> NON-CROP LAND	<input type="checkbox"/> SUBDIVIDED
<input type="checkbox"/> IRRIGATED	<input type="checkbox"/> CRP	<input type="checkbox"/> RANGELAND
<input type="checkbox"/> DRY LAND	<input type="checkbox"/> IMPROVED PASTURE	<input type="checkbox"/> HAY MEADOW
<input type="checkbox"/> INDUSTRIAL	<input type="checkbox"/> COMMERCIAL	<input type="checkbox"/> RESIDENTIAL
<input type="checkbox"/> OTHER (Describe)		

REVISED: 5/20/10