



PAD LAYOUT DRAWING
FOOL'S GOLD 24-12-67

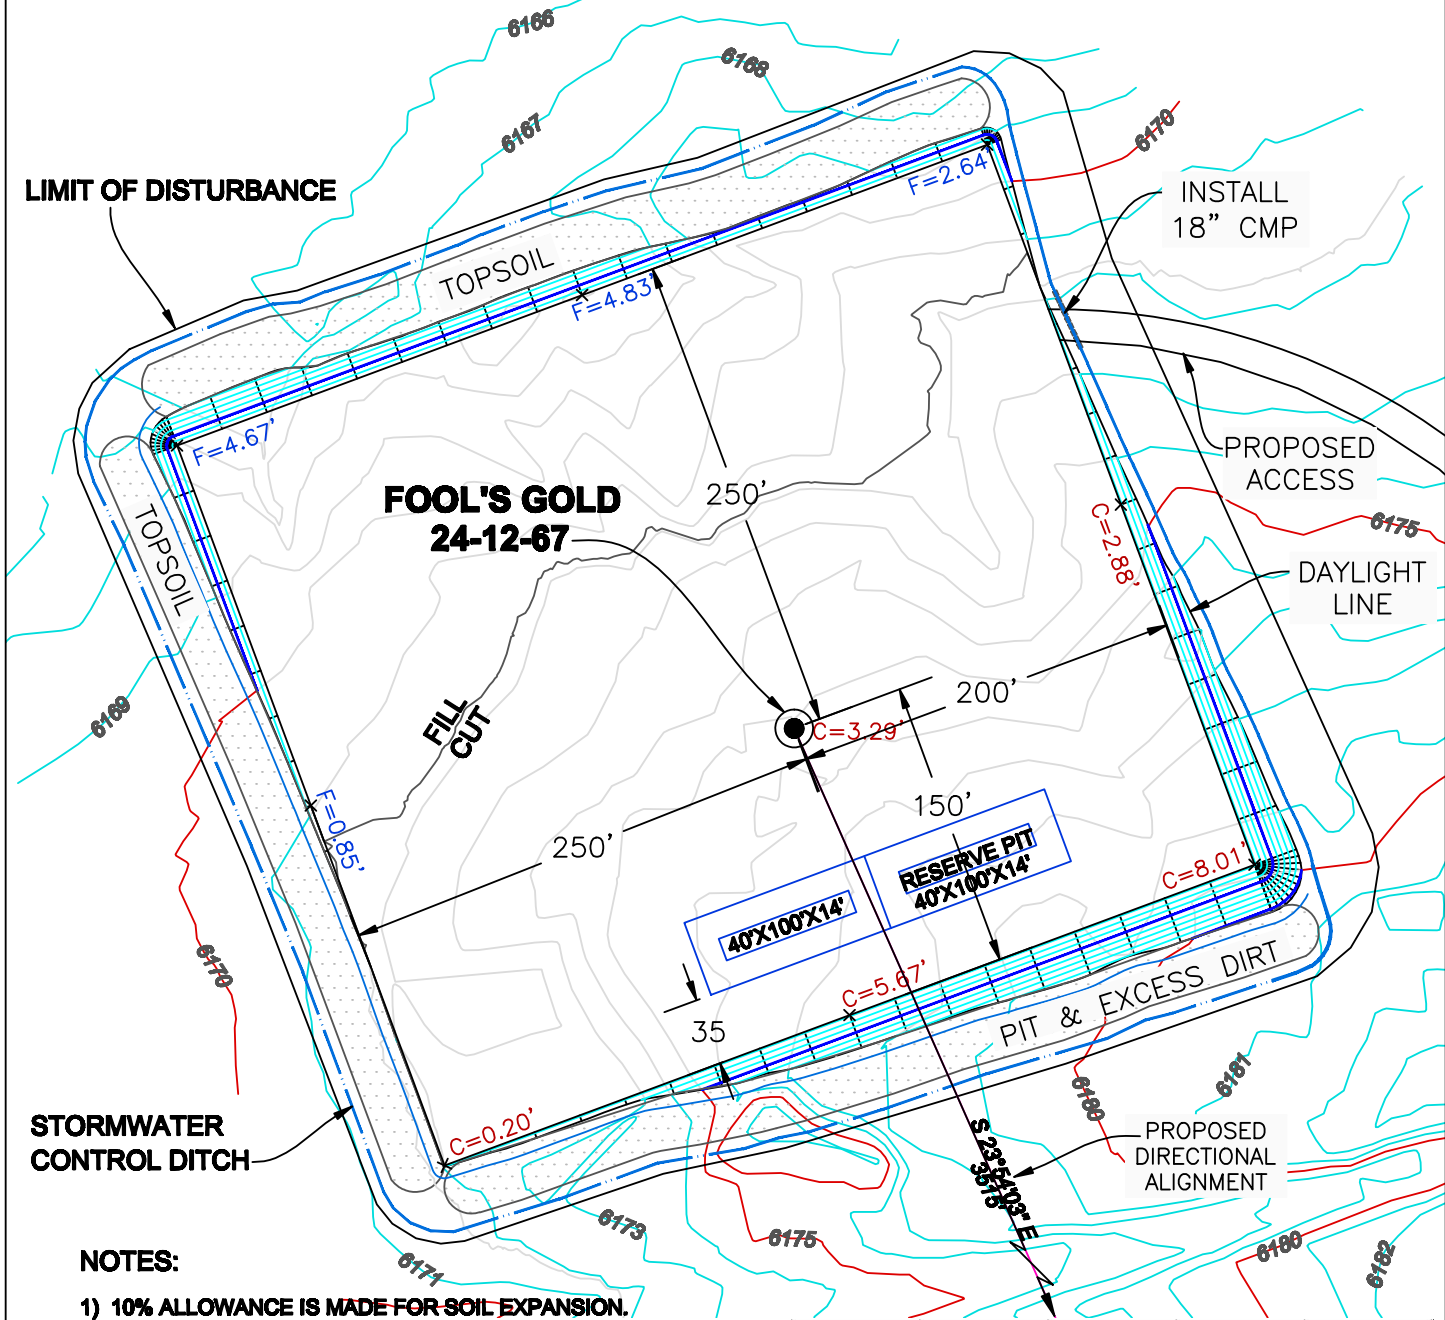

- NOTES:**
- 1) 10% ALLOWANCE IS MADE FOR SOIL EXPANSION.
 - 2) PIT LOCATION & SIZE TO BE DETERMINED AT TIME OF CONSTRUCTION

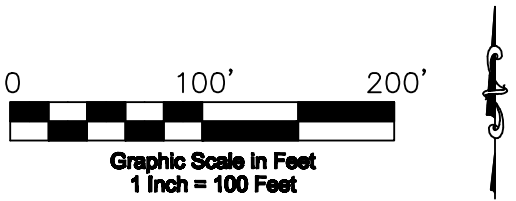

PAD 400' X 450'		ELEV = 6171.8'		
DISTURBED AREA = 6.31 ACRES				
ESTIMATED DIRT QUANTITIES				
CUT	FILL+10%	TOPSOIL	PIT	EXCESS
13,226	5,659	7,352	2,515	215
NOTE: VOLUMES IN CUBIC YARDS. TOPSOIL VOL (12" DEPTH) IS INCLUDED IN TOTAL CUT VALUE ABOVE. PIT NOT INCLUDED IN TOTAL EXCESS VOLUME.				

WESTERN LAND SERVICES
Sheridan, WY 82801 (307)673-1817
DP: L... (Slawson\Permitting_Booklets_Fool's... Date: 5/16/2010

SLAWSON EXPLORATION COMPANY, INC
FOOL'S GOLD 24-12-67
SL: SW1/4 NW1/4, SECTION 24, T12N R67W
BL: SE1/4 SW1/4 SECT. 24, T12N R67W
6TH PM, WELD COUNTY, COLORADO