



CONSTRUCTION LAYOUT DRAWING  
FOOL'S GOLD 24-12-67

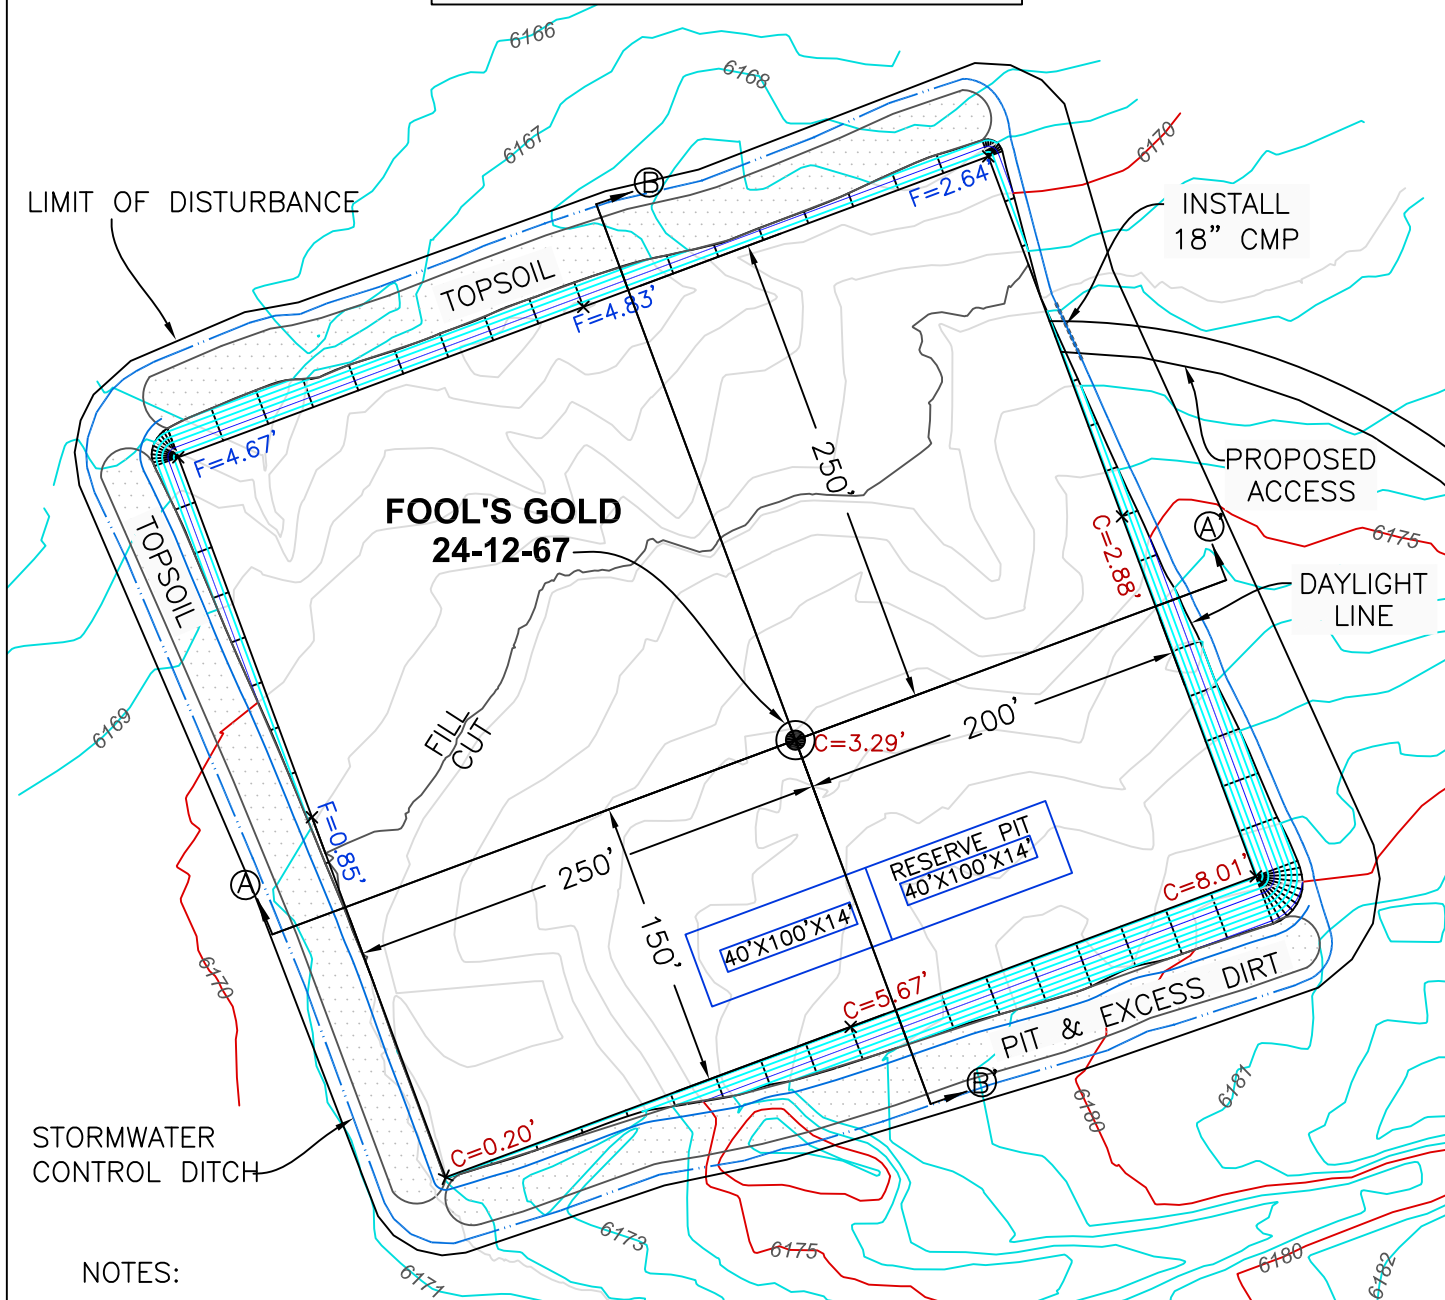

NOTES:

- 1) 10% ALLOWANCE IS MADE FOR SOIL EXPANSION.
- 2) PIT LOCATION & SIZE TO BE DETERMINED AT TIME OF CONSTRUCTION

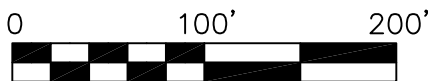

Graphic Scale in Feet  
1 Inch = 100 Feet

PAD 400' X 450' ELEV = 6171.8'				
DISTURBED AREA = 6.31 ACRES				
ESTIMATED DIRT QUANTITIES				
CUT	FILL+10%	TOPSOIL	PIT	EXCESS
13,226	5,659	7,352	2,515	215
NOTE: VOLUMES IN CUBIC YARDS. TOPSOIL VOL (12" DEPTH) IS INCLUDED IN TOTAL CUT VALUE ABOVE. PIT NOT INCLUDED IN TOTAL EXCESS VOLUME.				

Revised: 6/01/2010



**WESTERN LAND SERVICES**

Sheridan, WY 82801 (307)673-1817

DP: L:...Slawson\Permitting\_Booklets\_Fool's... Date: 5/16/2010

SLAWSON EXPLORATION COMPANY, INC  
FOOL'S GOLD 24-12-67

SL: SW1/4 NW1/4, SECTION 24, T12N R67W  
BL: SE1/4 SW1/4 SECT. 24, T12N R67W  
6TH PM, WELD COUNTY, COLORADO