


LOCATION DRAWING WITH 400' RADIUS
FOOL'S GOLD 24-12-67

VEGETATION:
GRASSLAND
SURFACE USE:
RANGELAND



Graphic Scale in Feet
1 Inch = 200 Feet

FOOL'S GOLD 24-12-67 WELLHEAD	
LATITUDE:	40.99718°N
LONGITUDE:	-104.84657°W
FOOTAGE:	605' FNL 605' FWL
GROUND ELEVATION:	6175.1'
PDOP:	1.7 DATE: 4/15/10
INSTRUMENT OPERATOR:	JASON LEVANEN

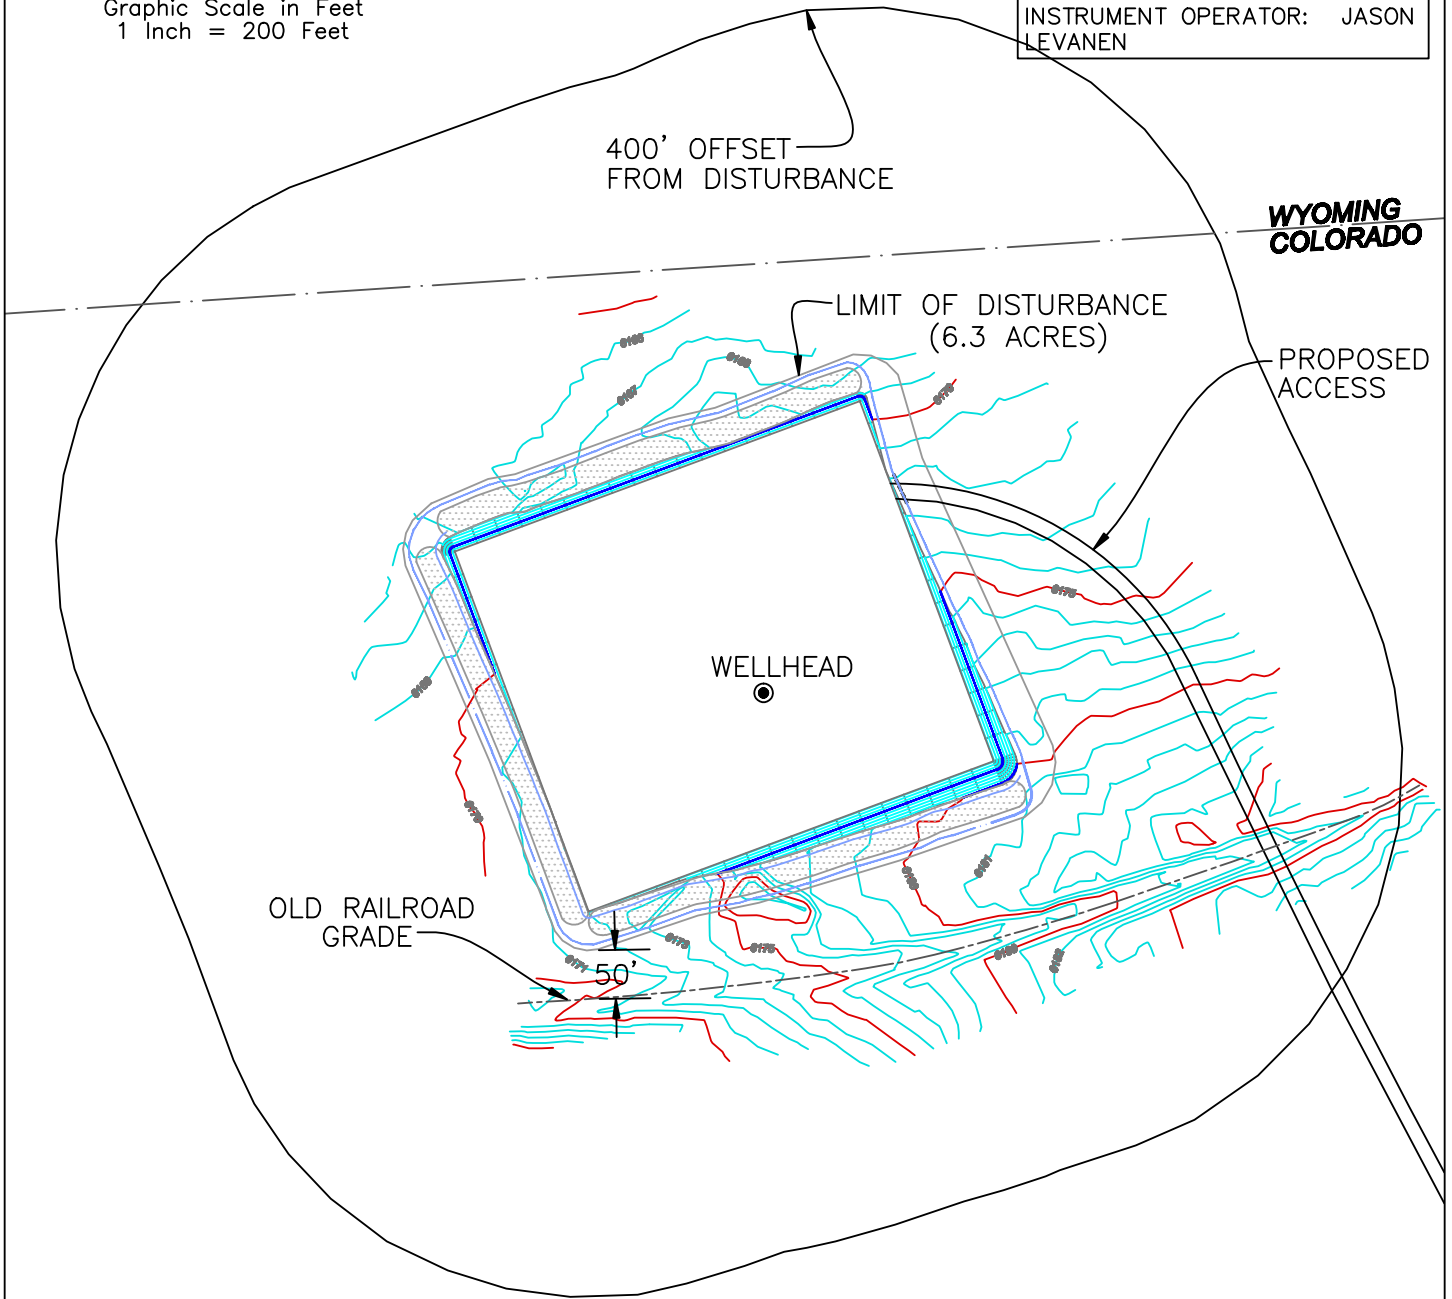

WESTERN LAND SERVICES
Sheridan, WY 82801 (307)673-1817

DP: L... (Slawson/Permitting_Booklets/Fools... Date: 5/16/2010

SLAWSON EXPLORATION COMPANY, INC
FOOL'S GOLD 24-12-67

SL: SW1/4 NW1/4, SECTION 24, T12N R67W
BL: SE1/4 SW1/4 SECT. 24, T12N R67W
6TH PM, WELD COUNTY, COLORADO