


PAD LAYOUT DRAWING  
CHUCKWAGON 26-12-67

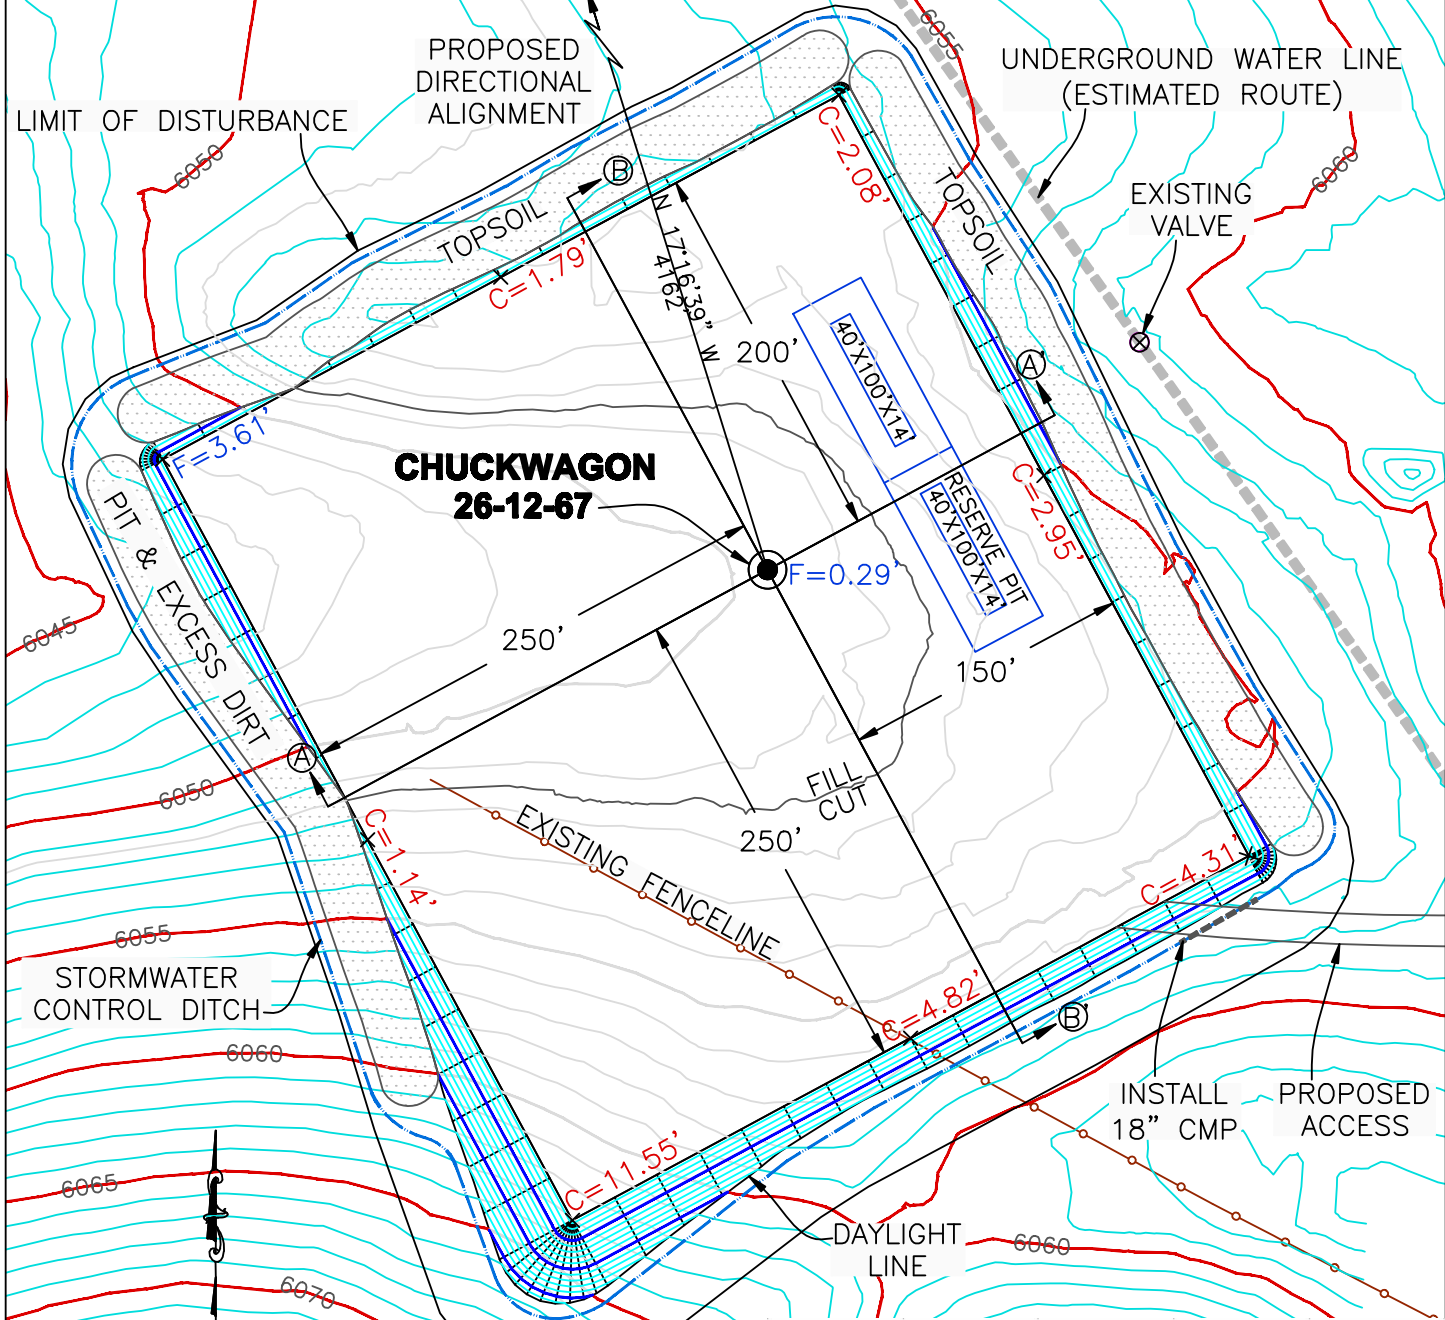

**CHUCKWAGON  
26-12-67**



NOTES:

- 1) 10% ALLOWANCE IS MADE FOR SOIL EXPANSION.
- 2) PIT LOCATION & SIZE TO BE DETERMINED AT TIME OF CONSTRUCTION

PAD 400' X' 450' ELEV = 6051.5'				
DISTURBED AREA = 6.47 ACRES				
ESTIMATED DIRT QUANTITIES				
CUT	FILL+10%	TOPSOIL	PIT	EXCESS
12,297	4,608	7,557	2,515	132
NOTE: VOLUMES IN CUBIC YARDS. TOPSOIL VOL (12" DEPTH) IS INCLUDED IN TOTAL CUT VALUE ABOVE. PIT NOT INCLUDED IN TOTAL EXCESS VOLUME.				

**WESTERN LAND SERVICES**  
Sheridan, WY 82801 (307)673-1817  
DP: L... \Slawson\Permitting\_Booklets\_Chuck... Date: 6/02/2010

SLAWSON EXPLORATION COMPANY, INC  
CHUCKWAGON 26-12-67  
SL: SE1/4 SE1/4, SECTION 26, T12N R67W  
BL: NW1/4 NE1/4 SECTION 26, T12N R67W  
6TH PM, WELD COUNTY, COLORADO