

VEGETATION:
NATIVE GRASSLAND
SURFACE USE:
RANGELAND



Graphic Scale in Feet
1 Inch = 220 Feet

LOCATION DRAWING WITH 400' RADIUS BOOTLEG 28-12-67

THERE ARE NO APPARENT
IMPROVEMENTS WITHIN A
400' RADIUS OF THE
DISTURBED PERIMETER

BOOTLEG 28-12-67 WELLHEAD

LATITUDE: 40.973567

LONGITUDE: -104.897951


FOOTAGE: 605' FSL 2196' FWL

GROUND ELEV: 5994'

PDOP: 1.7

INSTRUMENT OPERATOR:

DANIEL KING

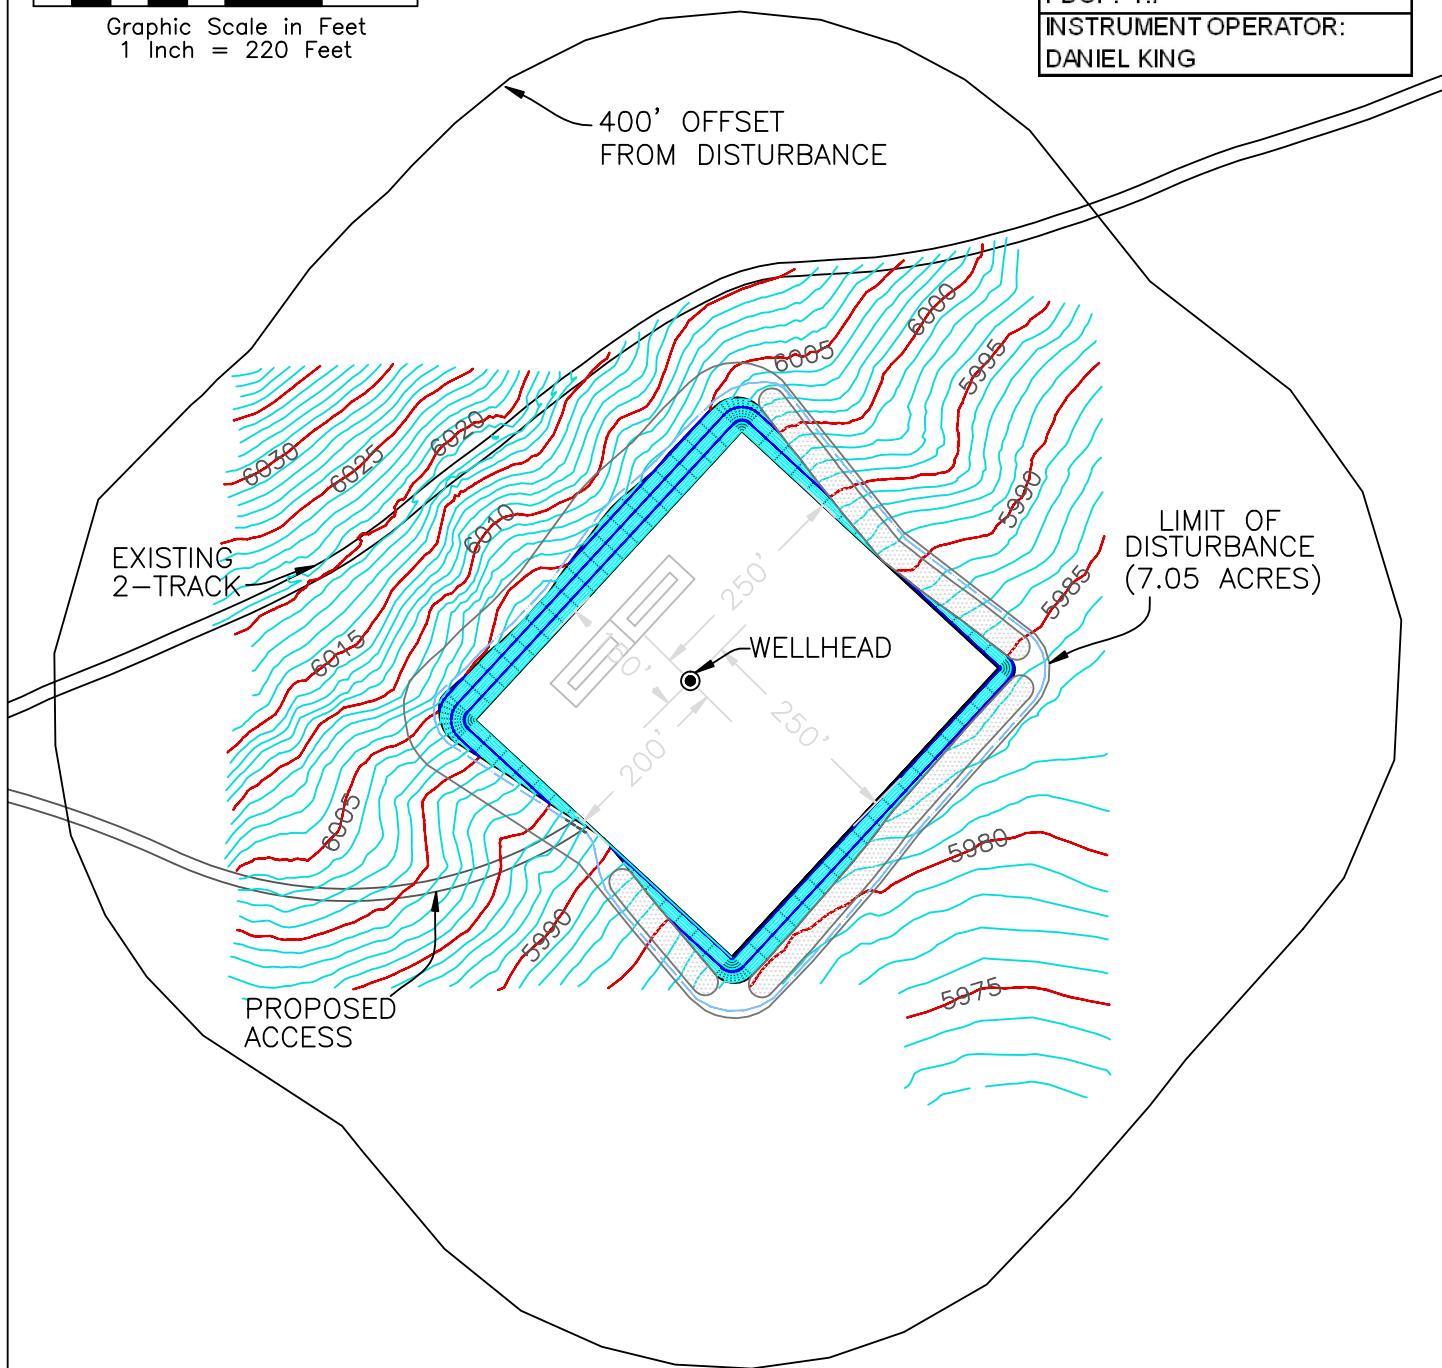

WESTERN LAND SERVICES

Sheridan, WY 82801 (307)673-1817

DP: L:\Slawson\Permitting_Booklets\Bootleg Date: 6/01/2010

SLAWSON EXPLORATION COMPANY, INC
BOOTLEG 28-12-67

SL: SE1/4 SW1/4, SECTION 28, T12N R67W
BL: NW1/4 NW1/4 SECTION 28, T12N R67W
6TH PM, WELD COUNTY, COLORADO