



CONSTRUCTION LAYOUT DRAWING
BOOTLEG 28-12-67

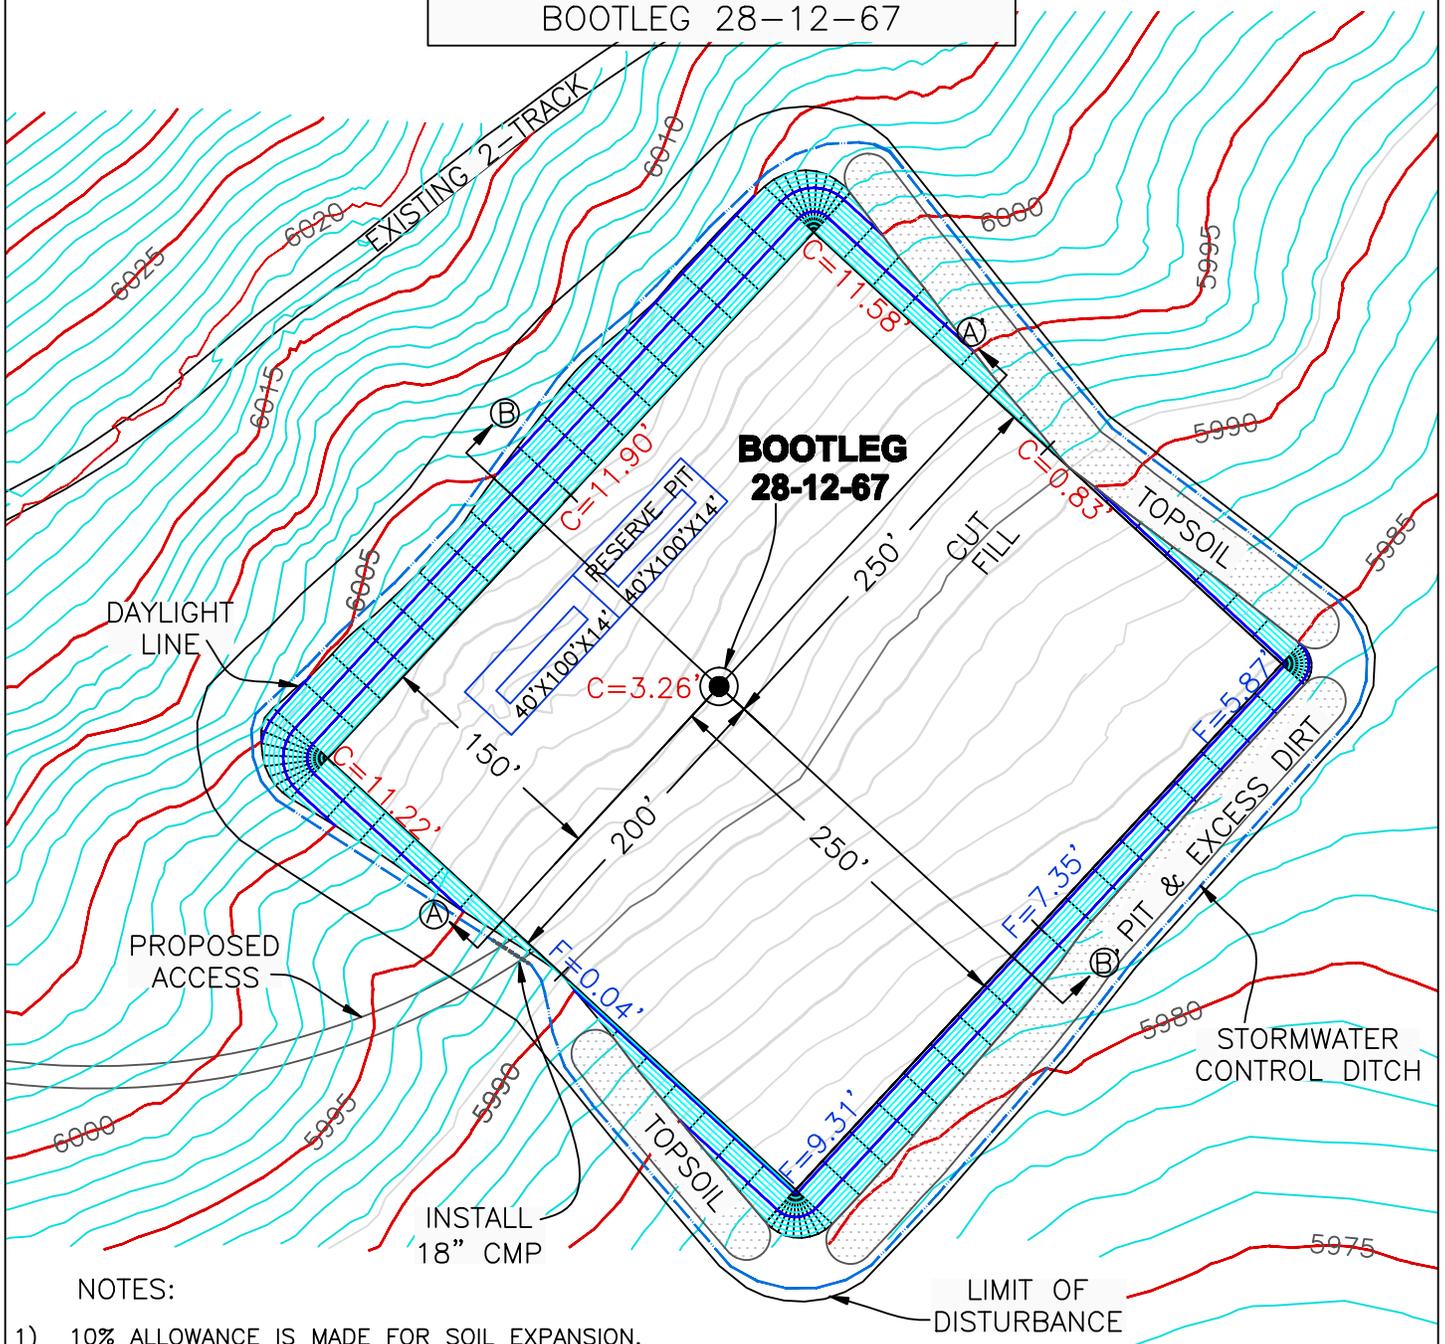

NOTES:

- 1) 10% ALLOWANCE IS MADE FOR SOIL EXPANSION.
- 2) PIT LOCATION & SIZE TO BE DETERMINED AT TIME OF CONSTRUCTION

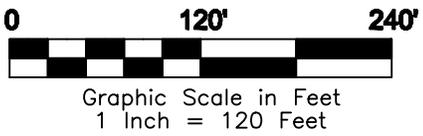

PAD 400' X' 450' ELEV = 5990.7'				
DISTURBED AREA = 7.05 ACRES				
ESTIMATED DIRT QUANTITIES				
CUT	FILL+10%	TOPSOIL	PIT	EXCESS
24,001	15,565	8,352	2,515	84
NOTE: VOLUMES IN CUBIC YARDS. TOPSOIL VOL (12" DEPTH) IS INCLUDED IN TOTAL CUT VALUE ABOVE. PIT NOT INCLUDED IN TOTAL EXCESS VOLUME.				

WESTERN LAND SERVICES
Sheridan, WY 82801 (307)673-1817
DP: L... (Slawson/Permitting/Booklets/Bootleg) Date: 6/01/2010

SLAWSON EXPLORATION COMPANY, INC
BOOTLEG 28-12-67
SL: SE1/4 SW1/4, SECTION 28, T12N R67W
BL: NW1/4 NW1/4 SECTION 28, T12N R67W
6TH PM, WELD COUNTY, COLORADO