
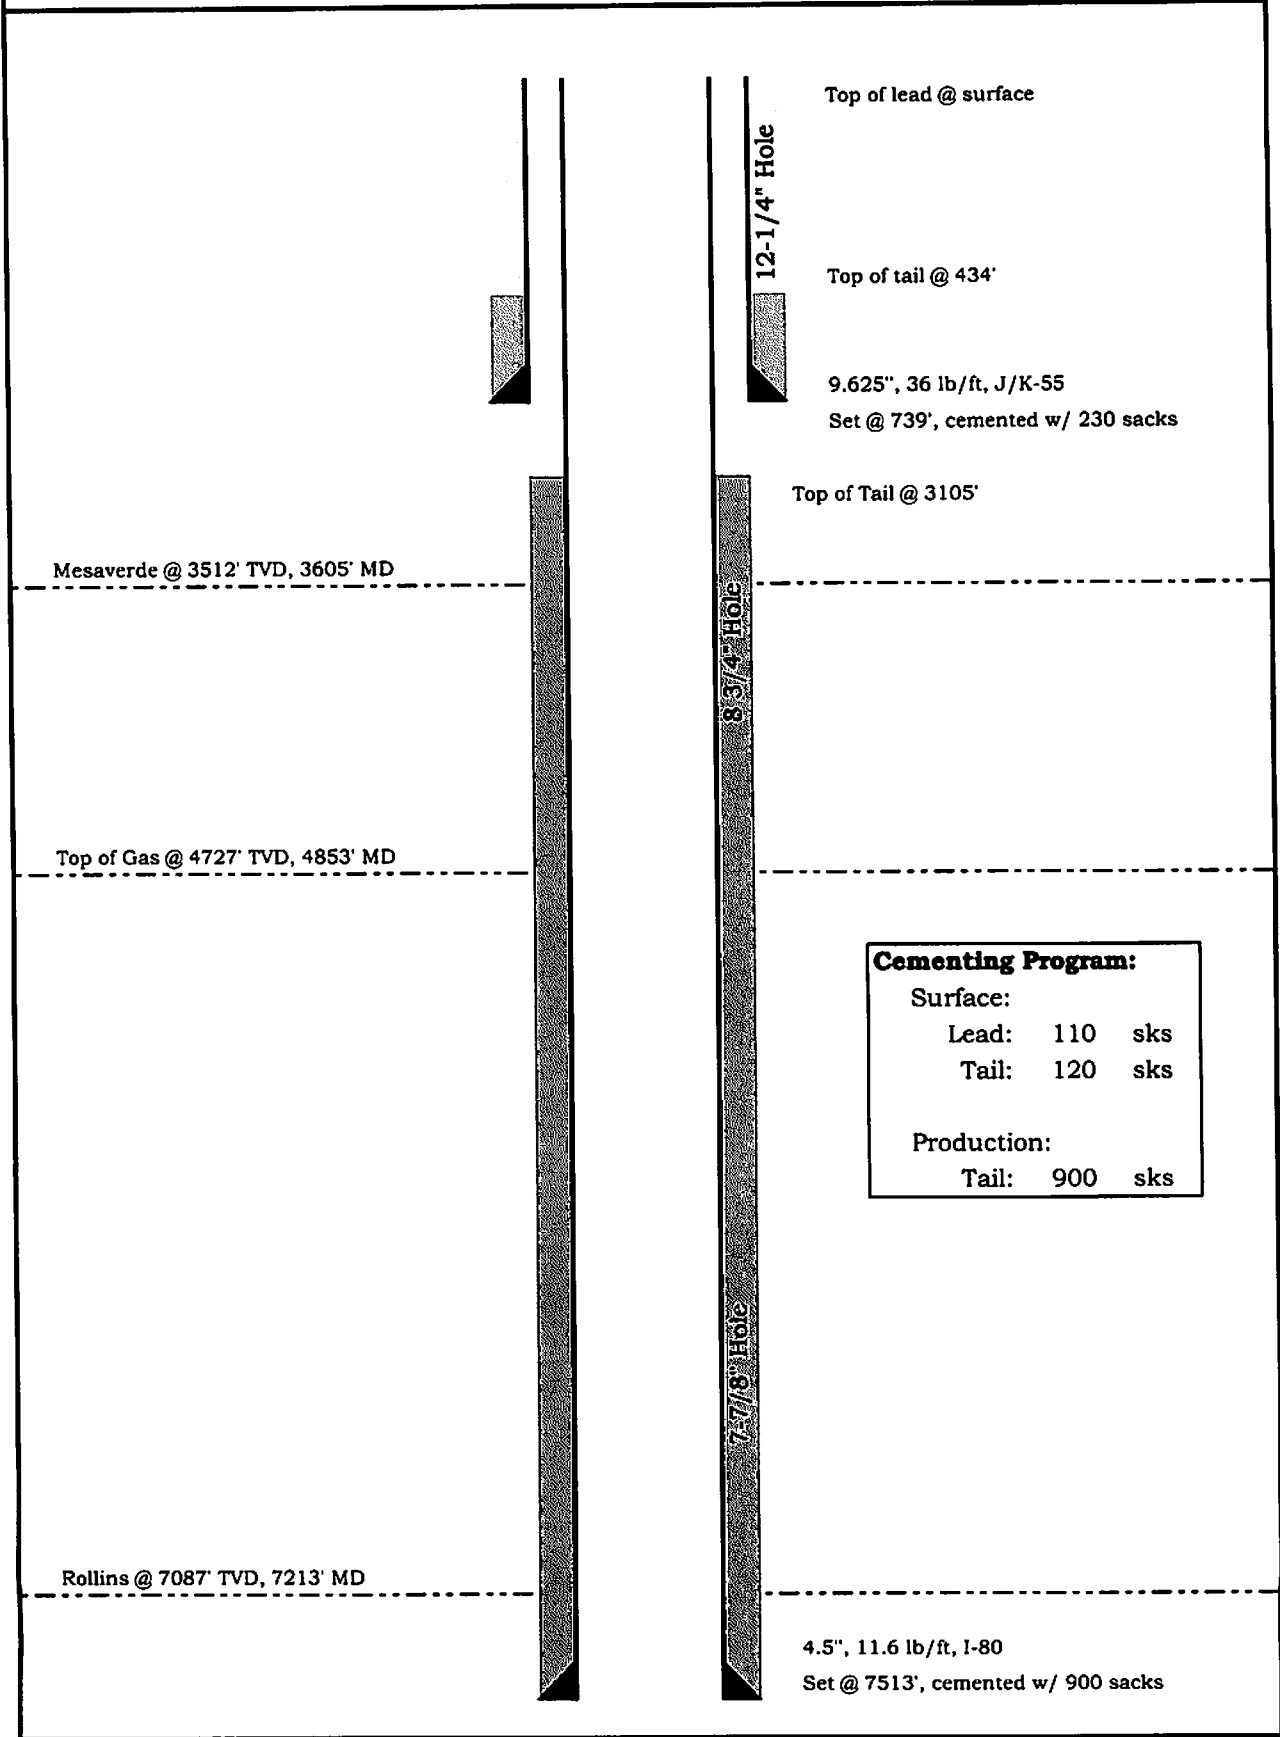


Well Name:	GGU Federal 31C-29-691	BILL BARRETT CORPORATION 
SHL:	1200' FNL, 1367' FEL, Section 29, T6S-R91W	
BHL:	492' FNL, 1990' FEL, Section 29, T6S-R91W	

PROPOSED WELLBORE DIAGRAM



Cementing Program:			
Surface:			
Lead:	110	sks	
Tail:	120	sks	
Production:			
Tail:	900	sks	