


Location Djembe 21-12

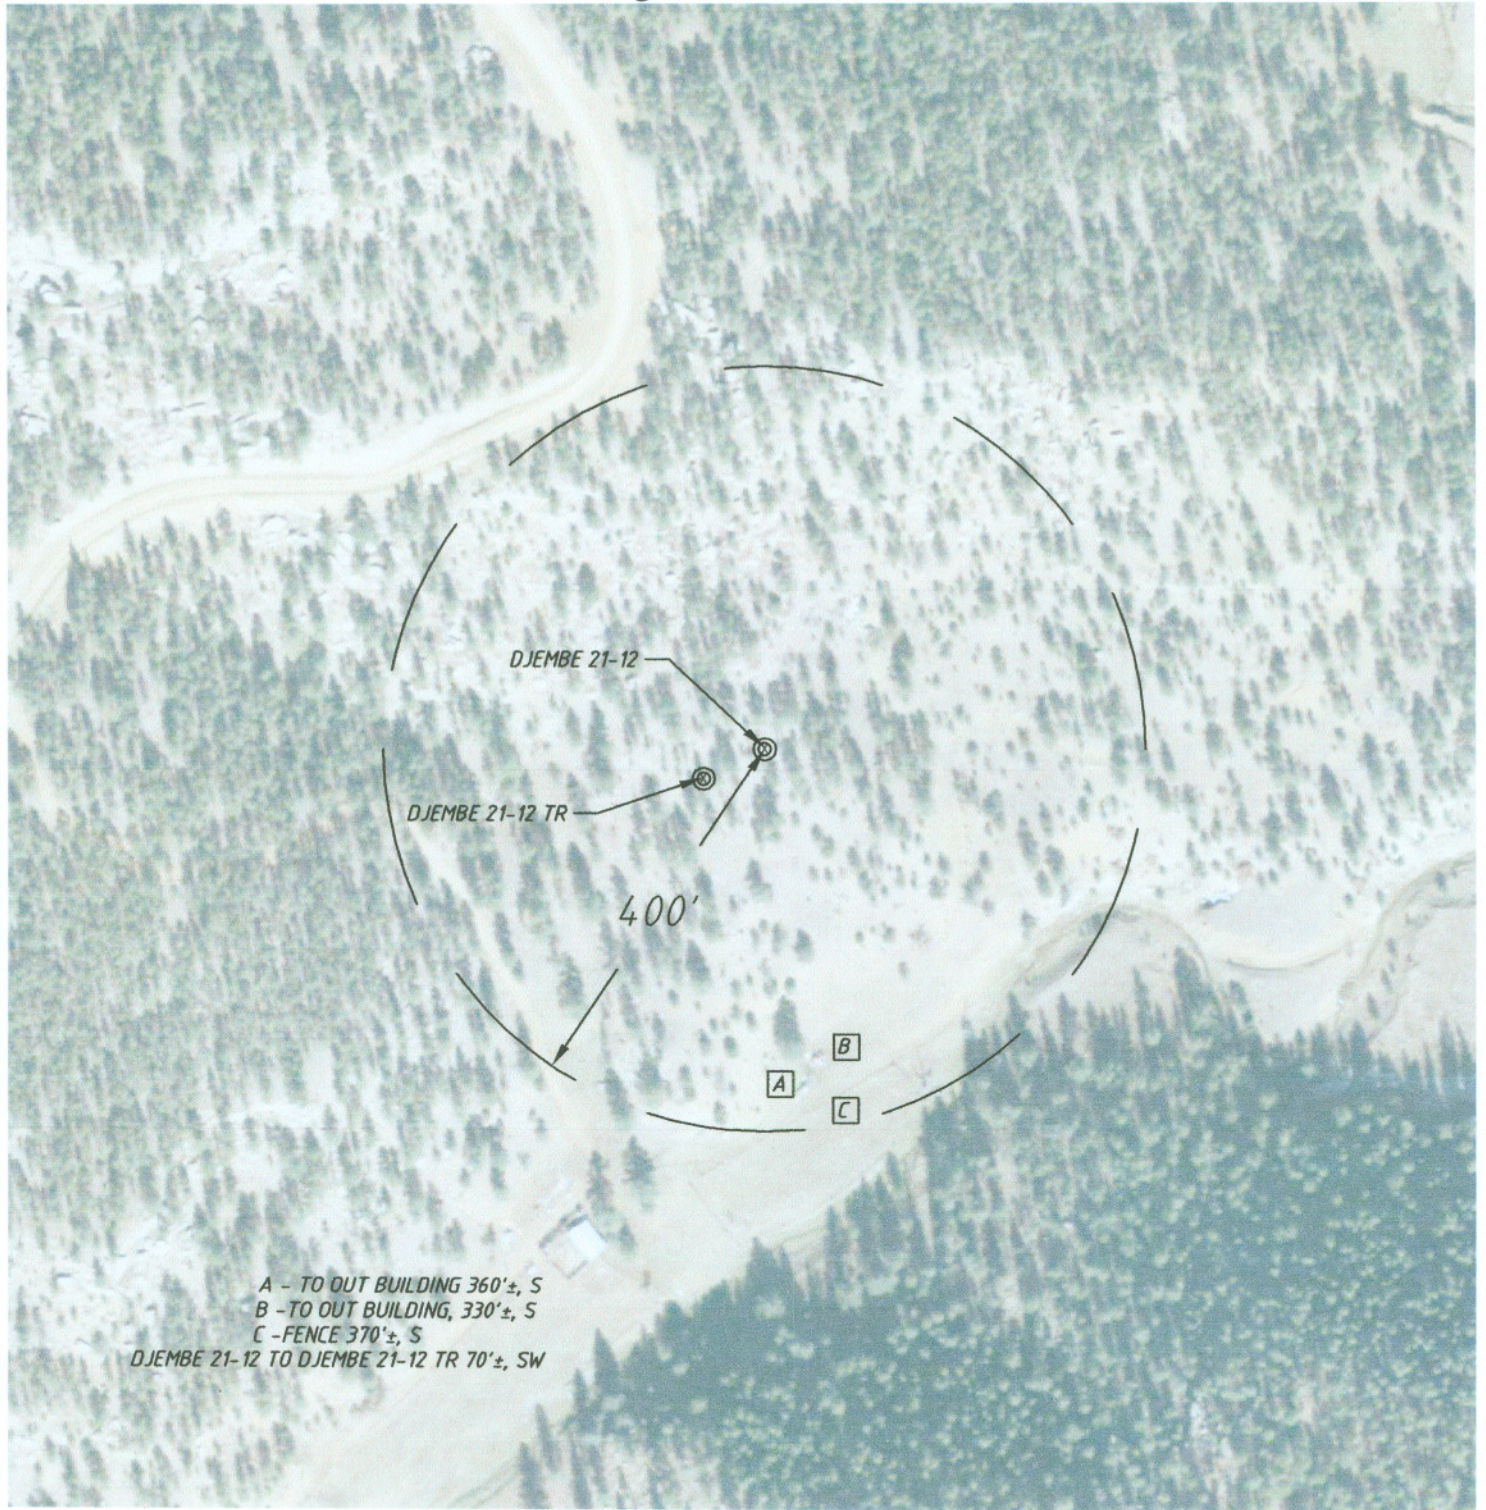


A - TO OUT BUILDING 360'±, S
B - TO OUT BUILDING, 330'±, S
C - FENCE 370'±, S
DJEMBE 21-12 TO DJEMBE 21-12 TR 70'±, SW

NOTE:

FOOTAGES GIVEN ARE ONLY ESTIMATES BASED ON SUBDIVISION PLATS AND TIED TO EXISTING CONTROL. A FULL BOUNDARY SURVEY IS REQUIRED TO DETERMINE TRUE SUBDIVISION LOT AND ROAD LOCATIONS, DISTANCES AND AREA OR FOOTAGE CALCULATIONS.

GRAPHIC SCALE

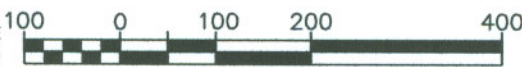

(IN FEET)
1 inch = 200 ft.

SHIELDS SURVEY L^{td.} C^{O.}
Raton, New Mexico 87740
(575)445-1232

DATE: May 03, 2010