


IMPROVEMENTS

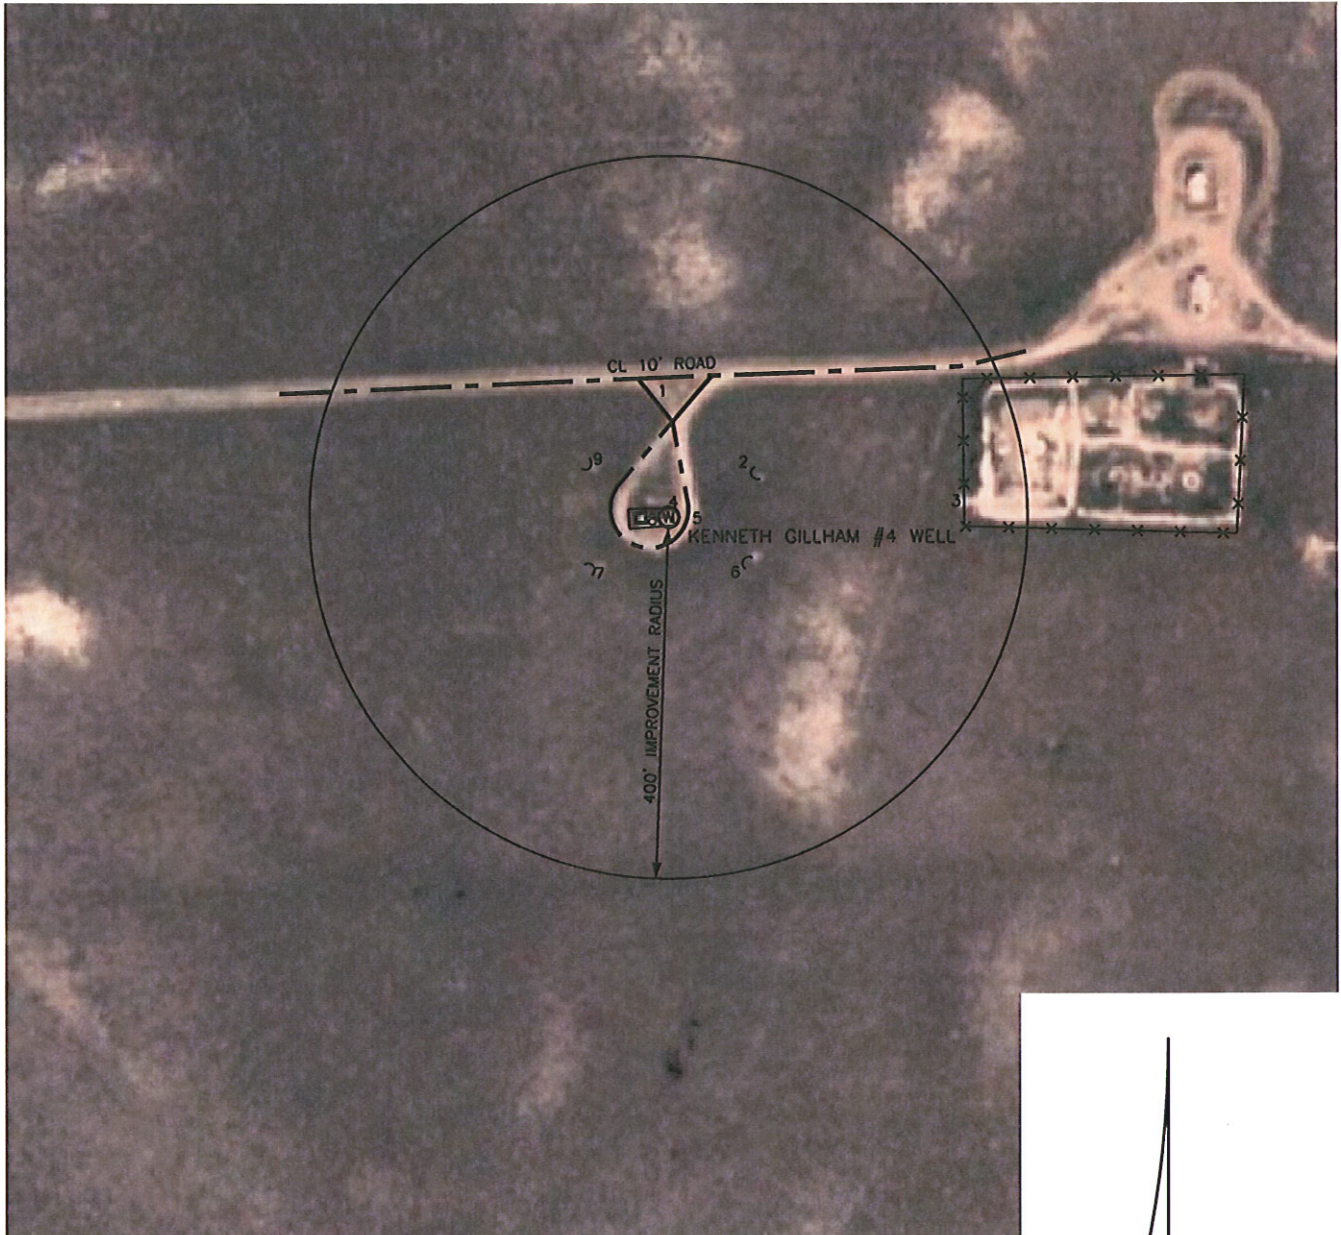

LEGEND

Ⓢ FIELD SURVEYED
WELL LOCATION

- 1 CL 10' ROAD N2°23'15"W 155'
- 2 ANCHOR N63°21'15"E 103'
- 3 FENCE N89°19'10"E 330'
- 4 FENCE N86°17'55"E 5'
- 5 CL 10' ROAD N66°41'30"E 20'
- 6 ANCHOR S60°30'20"E 96'
- 7 ANCHOR S57°27'10"W 100'
- 8 BUILDING S88°49'00"W 25'
- 9 ANCHOR N57°40'30"W 104'



SCALE: 1" = 200'

200 100 0 200

SCALE IN FEET

LEIBERT-McATEE & ASSOCIATES, INC.

P.O. BOX 442 615 SOUTH TENTH AVENUE
STERLING, CO 80751 970-522-1960

FIELD DATE: 4-27-10

DWG DATE: 5-17-10

GPS OPERATOR:
DARREN VEAL

KENNETH GILLHAM #4

DWG NO. 1521-09A

SHEET 2 OF 2