


Location Timbale 32-12

THERE ARE NO VISIBLE IMPROVEMENTS WITHIN 400' OF PROPOSED WELL SITE

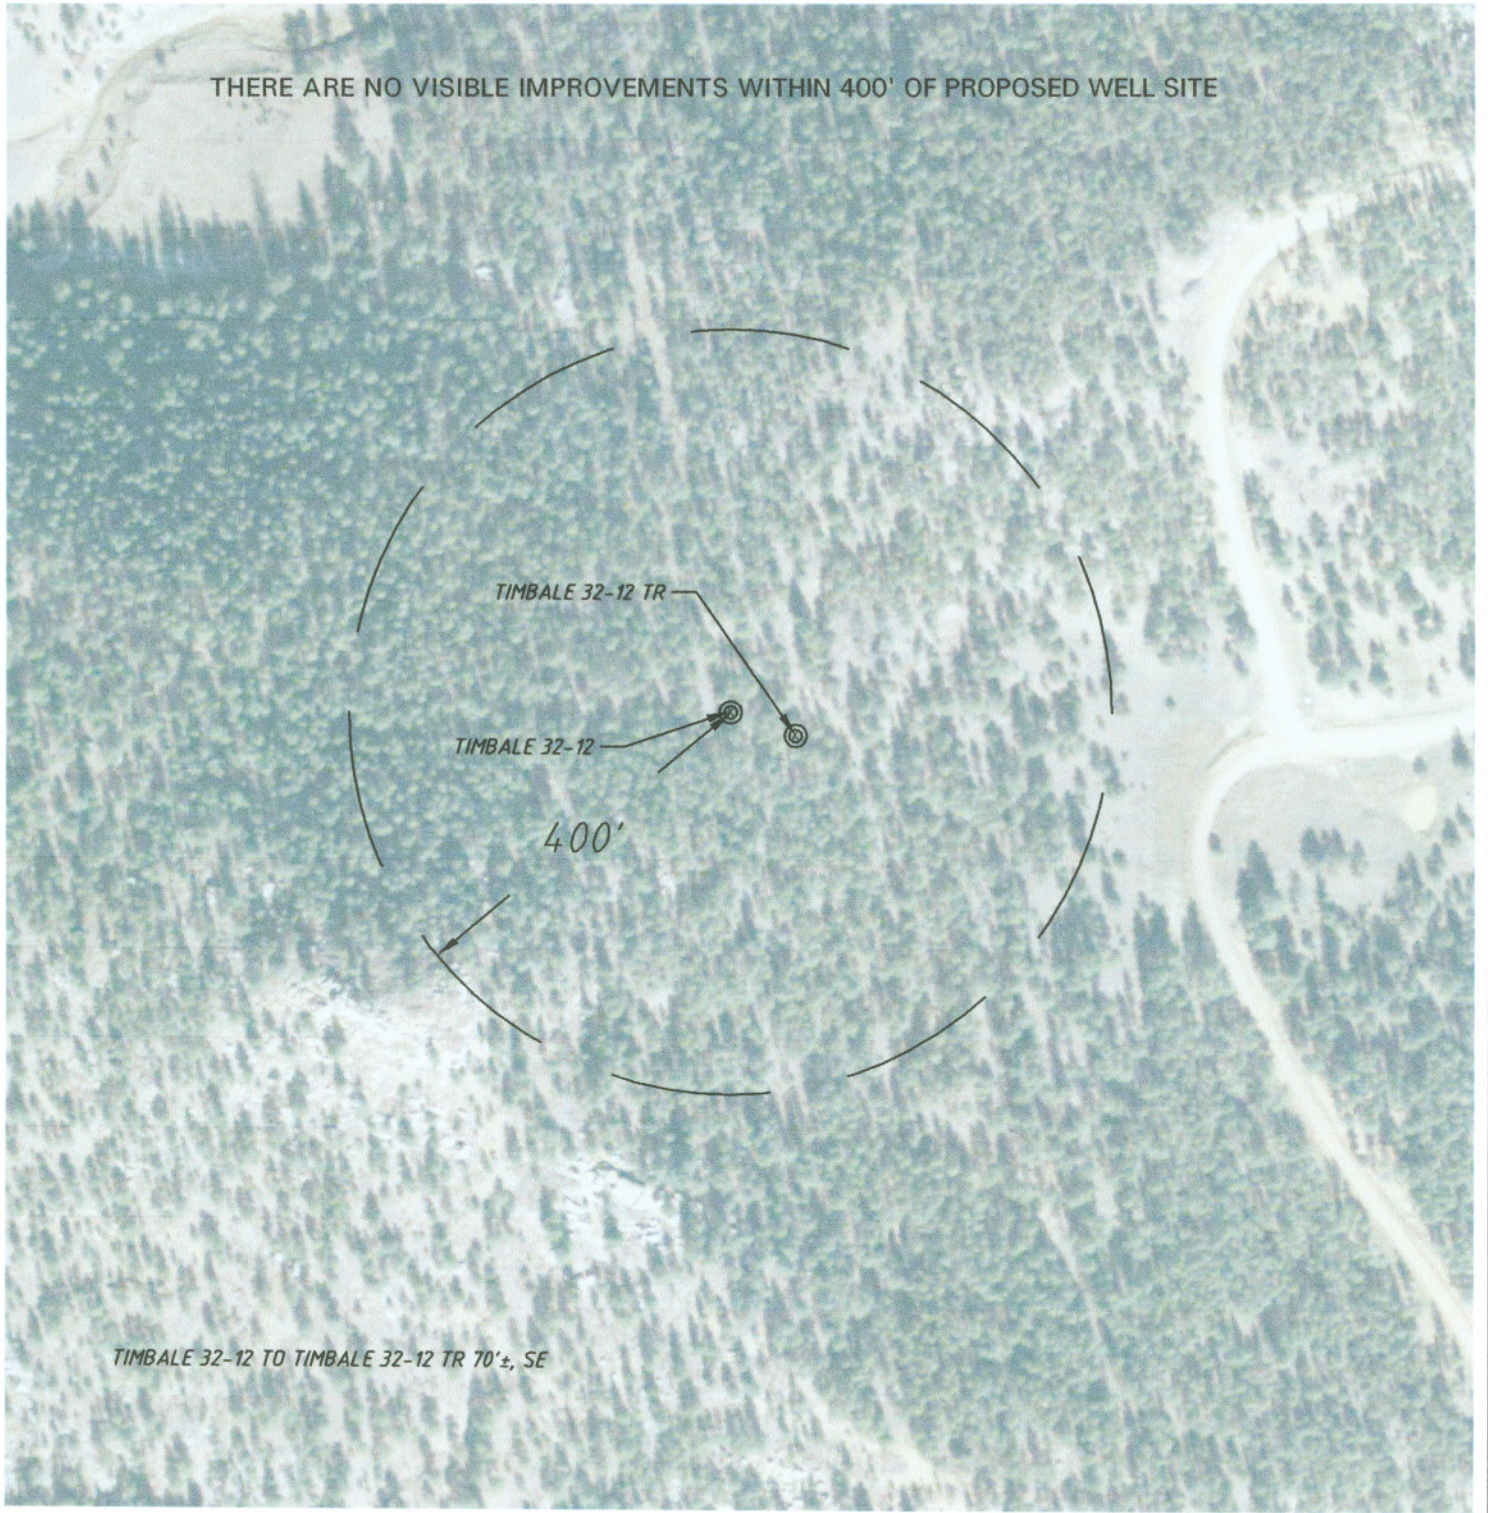


TIMBALE 32-12 TO TIMBALE 32-12 TR 70'±, SE

NOTE:

FOOTAGES GIVEN ARE ONLY ESTIMATES BASED ON SUBDIVISION PLATS AND TIED TO EXISTING CONTROL. A FULL BOUNDARY SURVEY IS REQUIRED TO DETERMINE TRUE SUBDIVISION LOT AND ROAD LOCATIONS, DISTANCES AND AREA OR FOOTAGE CALCULATIONS.

GRAPHIC SCALE

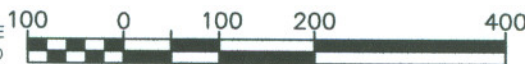

(IN FEET)
1 inch = 200 ft.

SHIELDS SURVEY L^{td.} C^{O.}
Raton, New Mexico 87740
(575)445-1232

DATE: May 05, 2010