



PAD LAYOUT DRAWING
LITTLE OLLIE 36-11-67

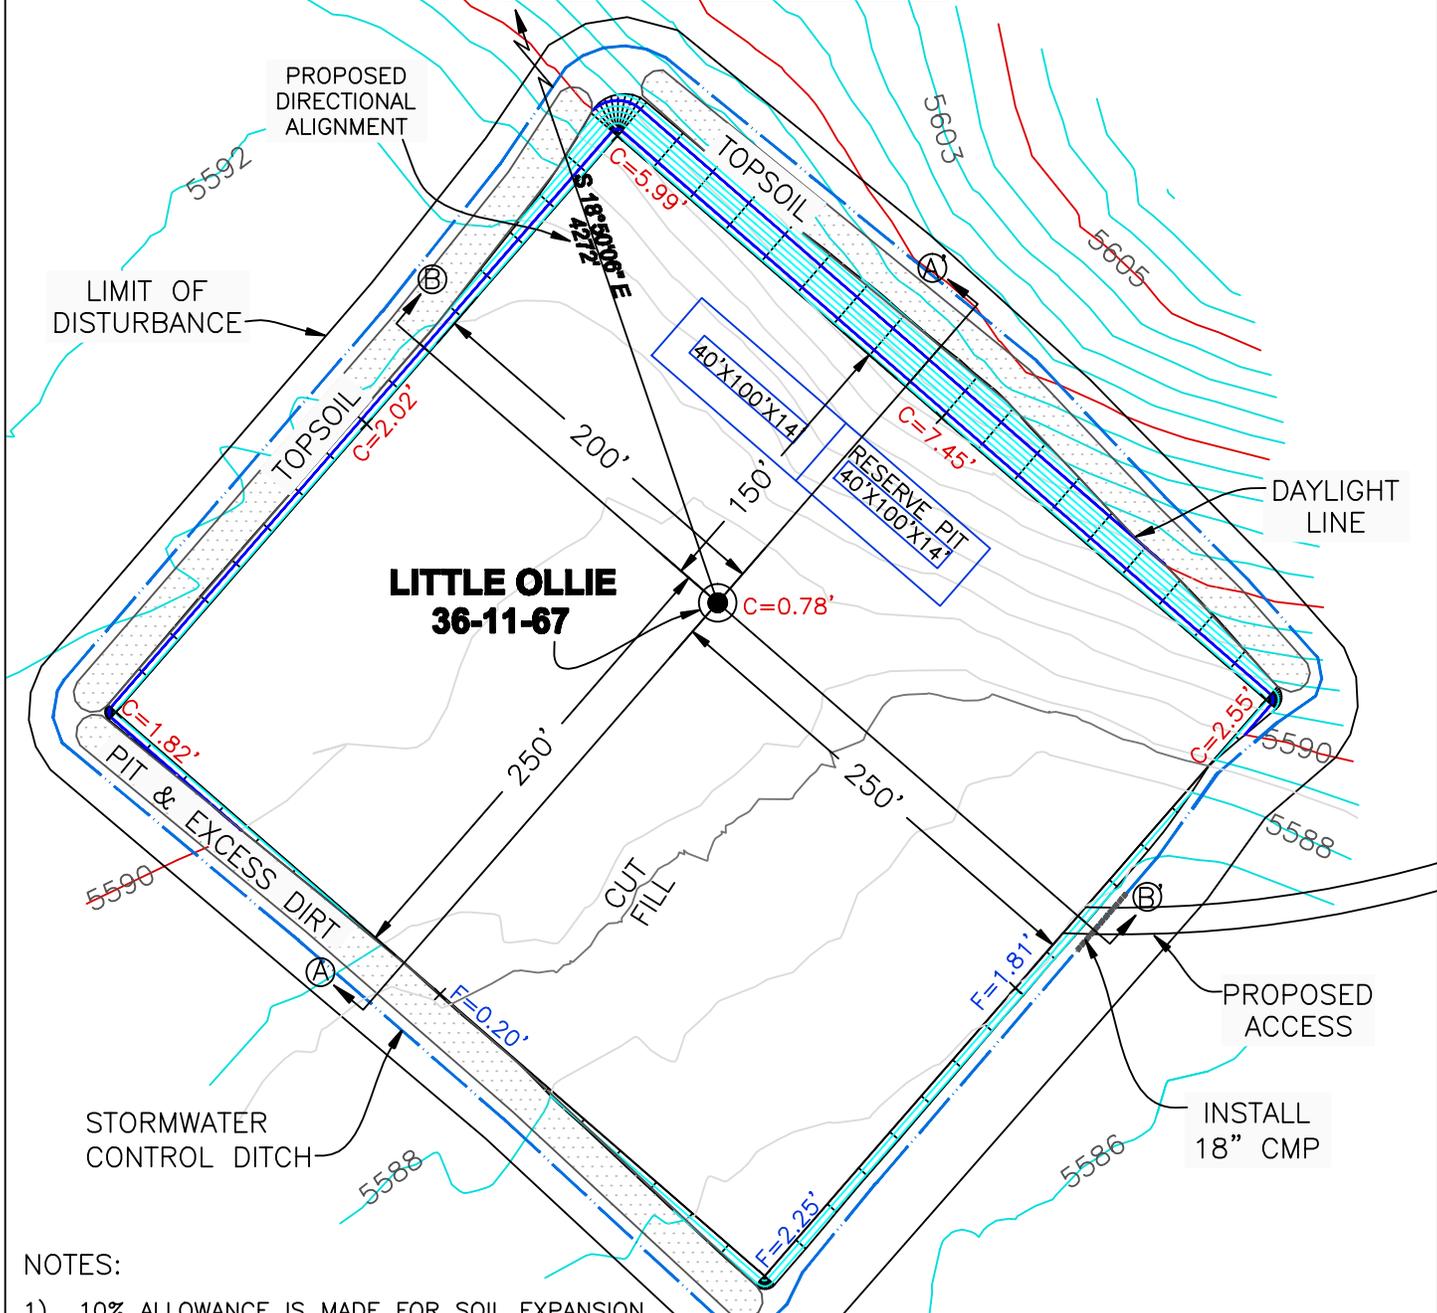

**LITTLE OLLIE
36-11-67**

NOTES:

- 1) 10% ALLOWANCE IS MADE FOR SOIL EXPANSION.
- 2) PIT LOCATION & SIZE TO BE DETERMINED AT TIME OF CONSTRUCTION

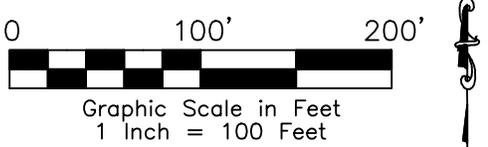

PAD 400' X' 450' ELEV = 5588.8'				
DISTURBED AREA = 6.26 ACRES				
ESTIMATED DIRT QUANTITIES				
CUT	FILL+10%	TOPSOIL	PIT	EXCESS
9,897	2,276	7,311	2,515	310
NOTE: VOLUMES IN CUBIC YARDS. TOPSOIL VOL (12" DEPTH) IS INCLUDED IN TOTAL CUT VALUE ABOVE. PIT NOT INCLUDED IN TOTAL EXCESS VOLUME.				

WESTERN LAND SERVICES
Sheridan, WY 82801 (307)673-1817
DP: L... (Slawson/Permitting Book... Little O... Date: 5/19/2010

SLAWSON EXPLORATION COMPANY, INC
LITTLE OLLIE 36-11-67
SL: SE1/4 SE1/4 SECTION 36, T11N R 67W
BL: NW1/4 NE1/4 SECTION 36, T11N R67W
6TH PM, WELD COUNTY, COLORADO