


CONSTRUCTION LAYOUT DRAWING LITTLE OLLIE 36-11-67

1 OF 2

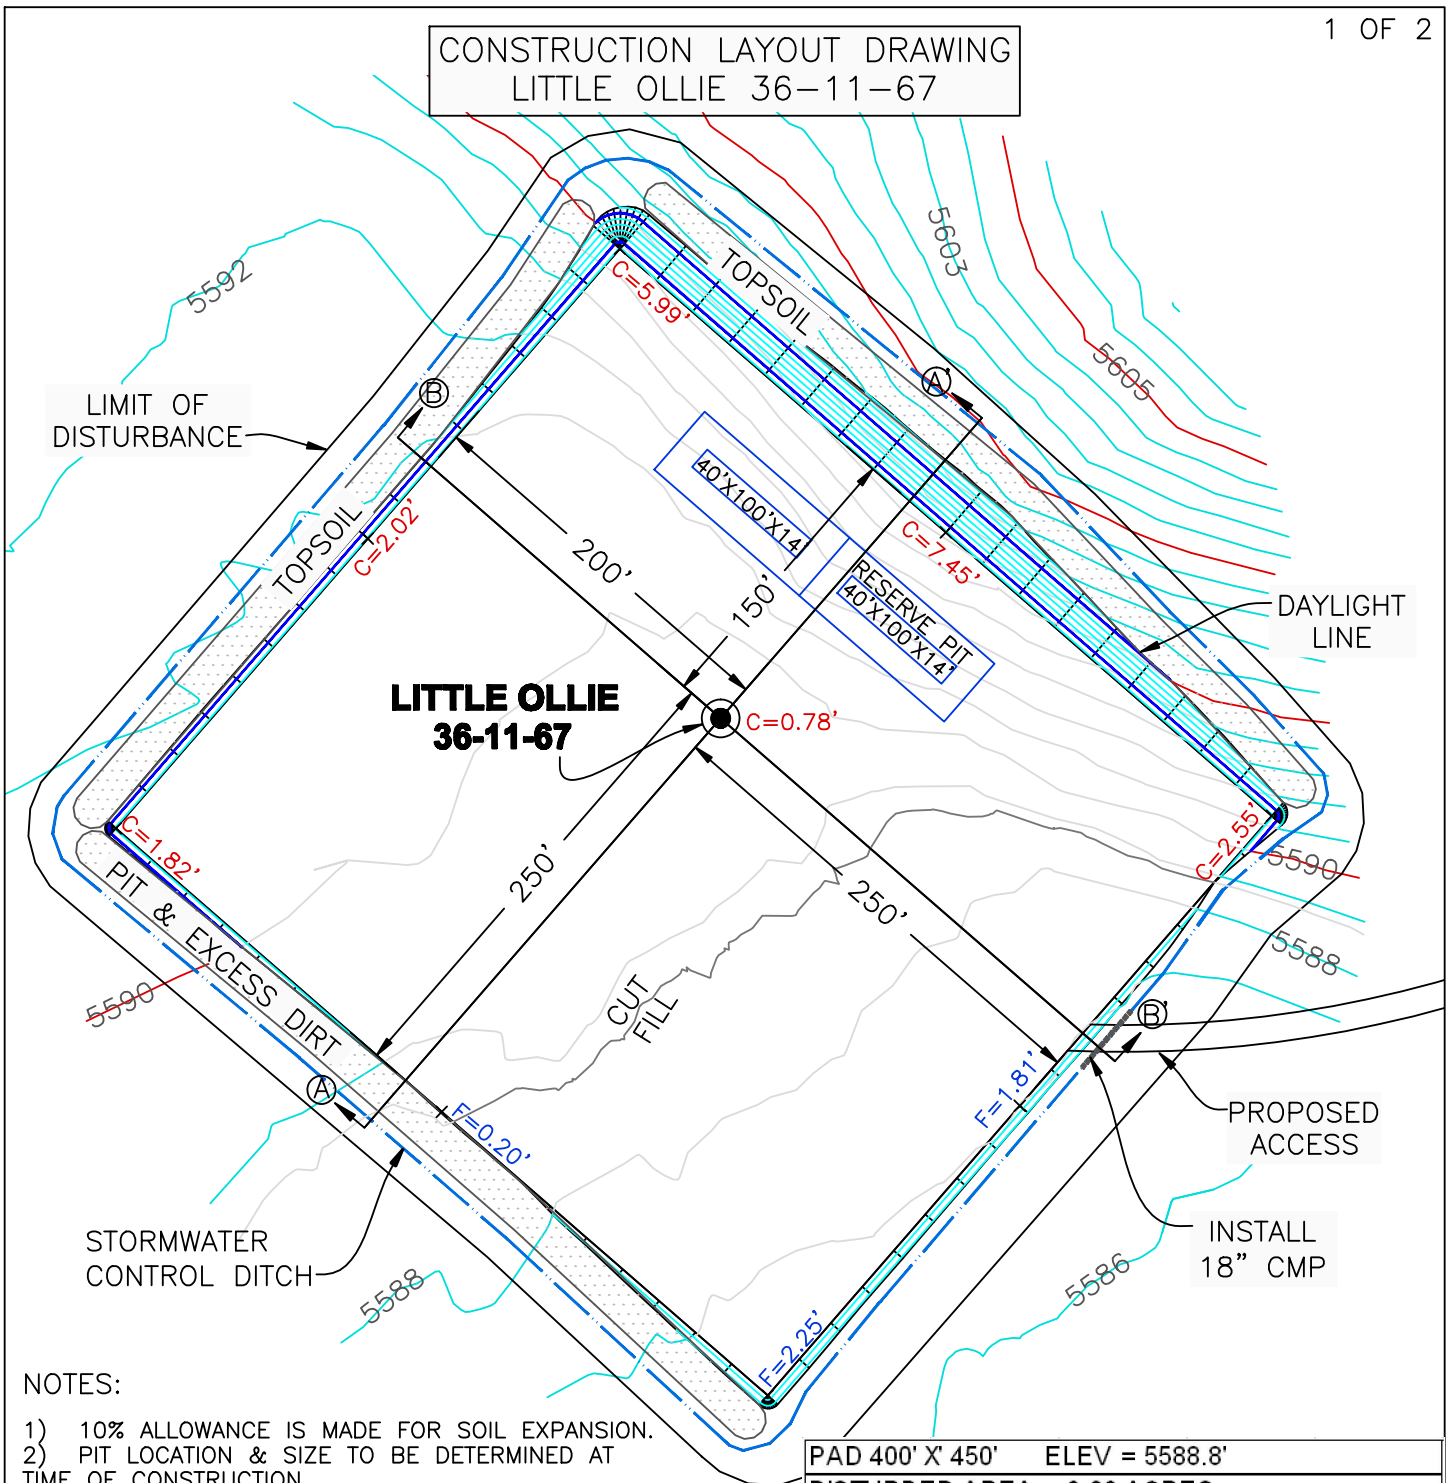

NOTES:

- 1) 10% ALLOWANCE IS MADE FOR SOIL EXPANSION.
- 2) PIT LOCATION & SIZE TO BE DETERMINED AT TIME OF CONSTRUCTION



Graphic Scale in Feet
1 Inch = 100 Feet

PAD 400' X' 450' ELEV = 5588.8'

DISTURBED AREA = 6.26 ACRES

ESTIMATED DIRT QUANTITIES

CUT	FILL+10%	TOPSOIL	PIT	EXCESS
9,897	2,276	7,311	2,515	310

NOTE: VOLUMES IN CUBIC YARDS. TOPSOIL VOL (12" DEPTH)
IS INCLUDED IN TOTAL CUT VALUE ABOVE. PIT NOT INCLUDED
IN TOTAL EXCESS VOLUME.


WESTERN LAND SERVICES
Sheridan, WY 82801 (307)673-1817

DP: L... (Slawson\Permitting Book... Little O... Date: 5/19/2010

SLAWSON EXPLORATION COMPANY, INC
LITTLE OLLIE 36-11-67

SL: SE1/4 SE1/4 SECTION 36, T11N R 67W
BL: NW1/4 NE1/4 SECTION 36, T11N R67W
6TH PM, WELD COUNTY, COLORADO