


**Well Name:** CB-TG Land 11A-20-692  
**SHL:** 704' FNL, 2560' FEL, Section 20, T6S-R92W  
**BHL:** 1077' FNL, 660' FWL, Section 20, T6S-R92W

**BILL BARRETT CORPORATION**



**PROPOSED WELLBORE DIAGRAM**

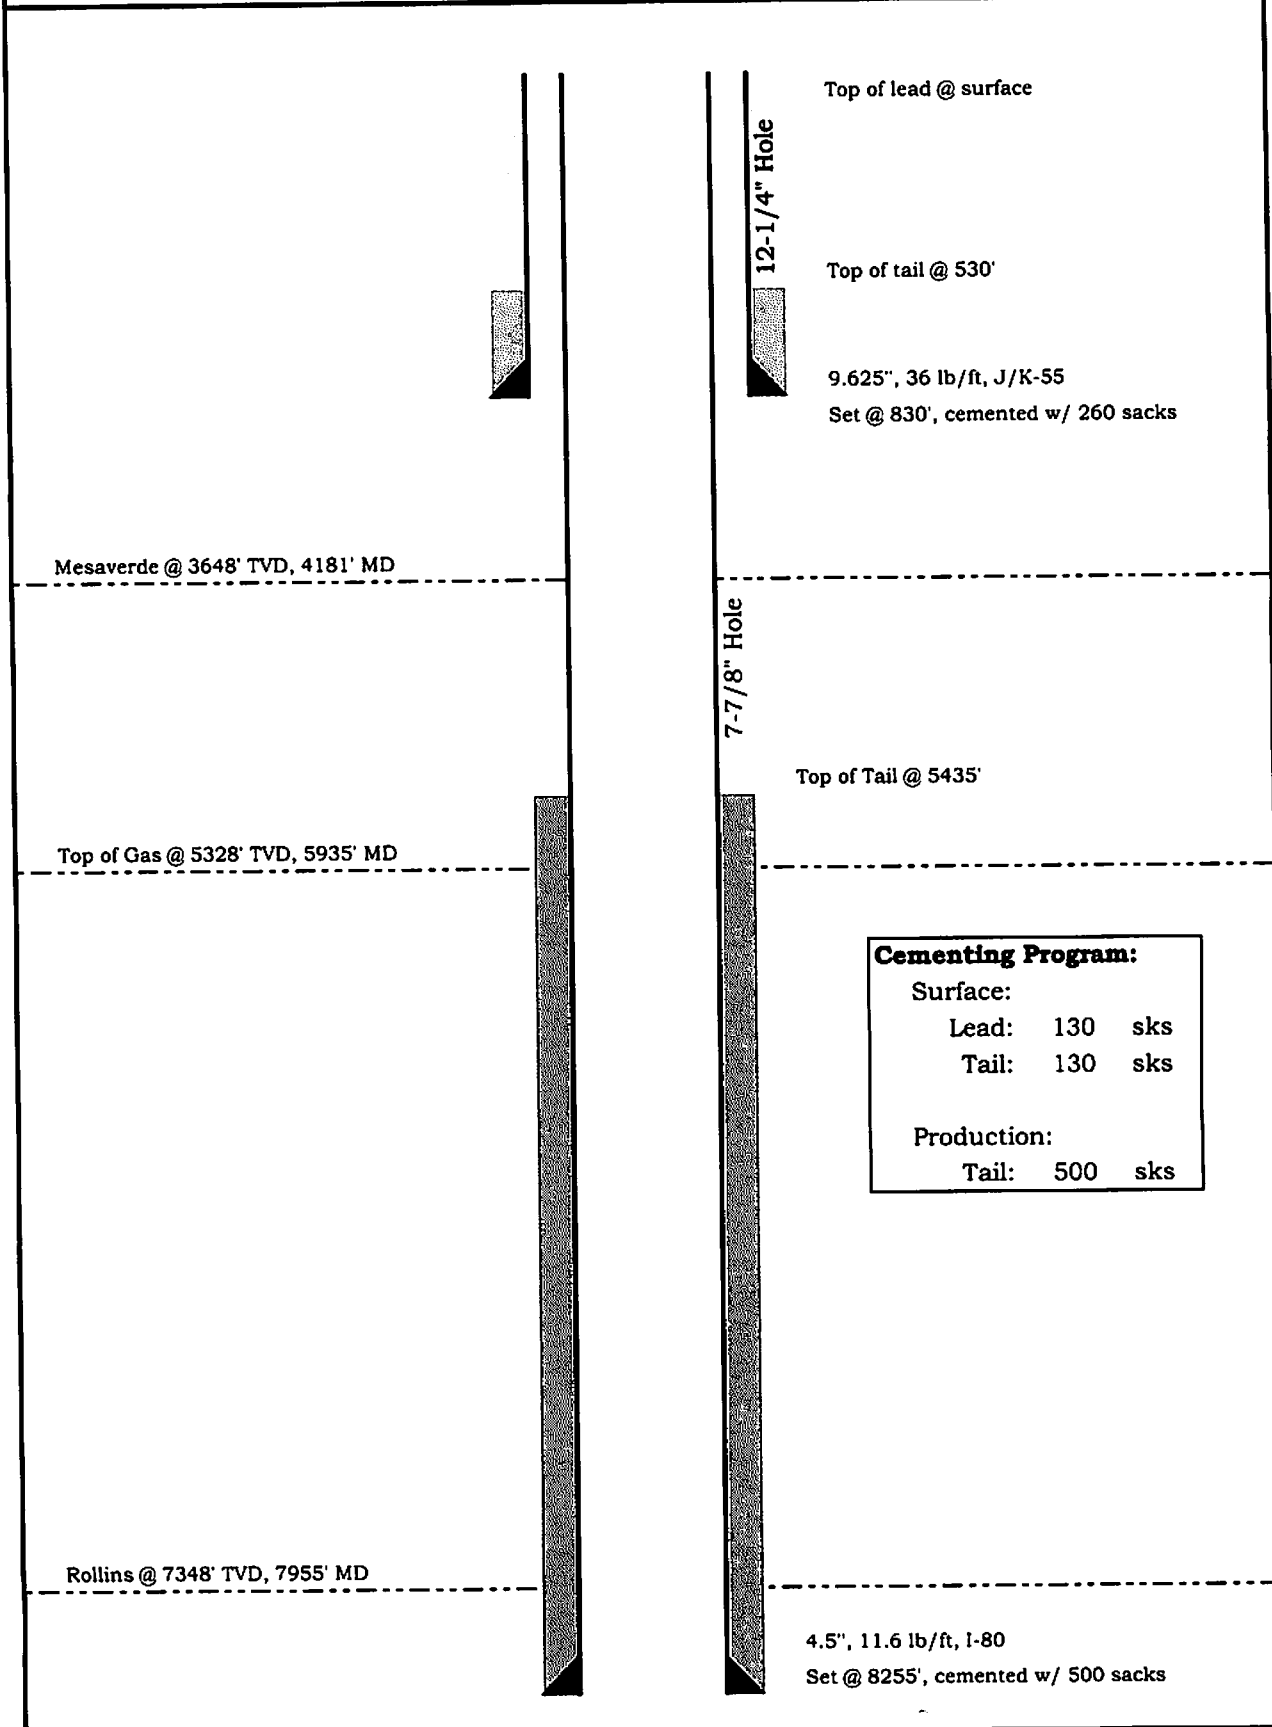

Top of lead @ surface

12-1/4" Hole

Top of tail @ 530'

9.625", 36 lb/ft, J/K-55

Set @ 830', cemented w/ 260 sacks

Mesaverde @ 3648' TVD, 4181' MD

7-7/8" Hole

Top of Tail @ 5435'

Top of Gas @ 5328' TVD, 5935' MD

<b>Cementing Program:</b>		
Surface:		
Lead:	130	sks
Tail:	130	sks
Production:		
Tail:	500	sks

Rollins @ 7348' TVD, 7955' MD

4.5", 11.6 lb/ft, I-80

Set @ 8255', cemented w/ 500 sacks