


250 0 500

GRAPHIC SCALE IN FEET
1 INCH = 500 FEET

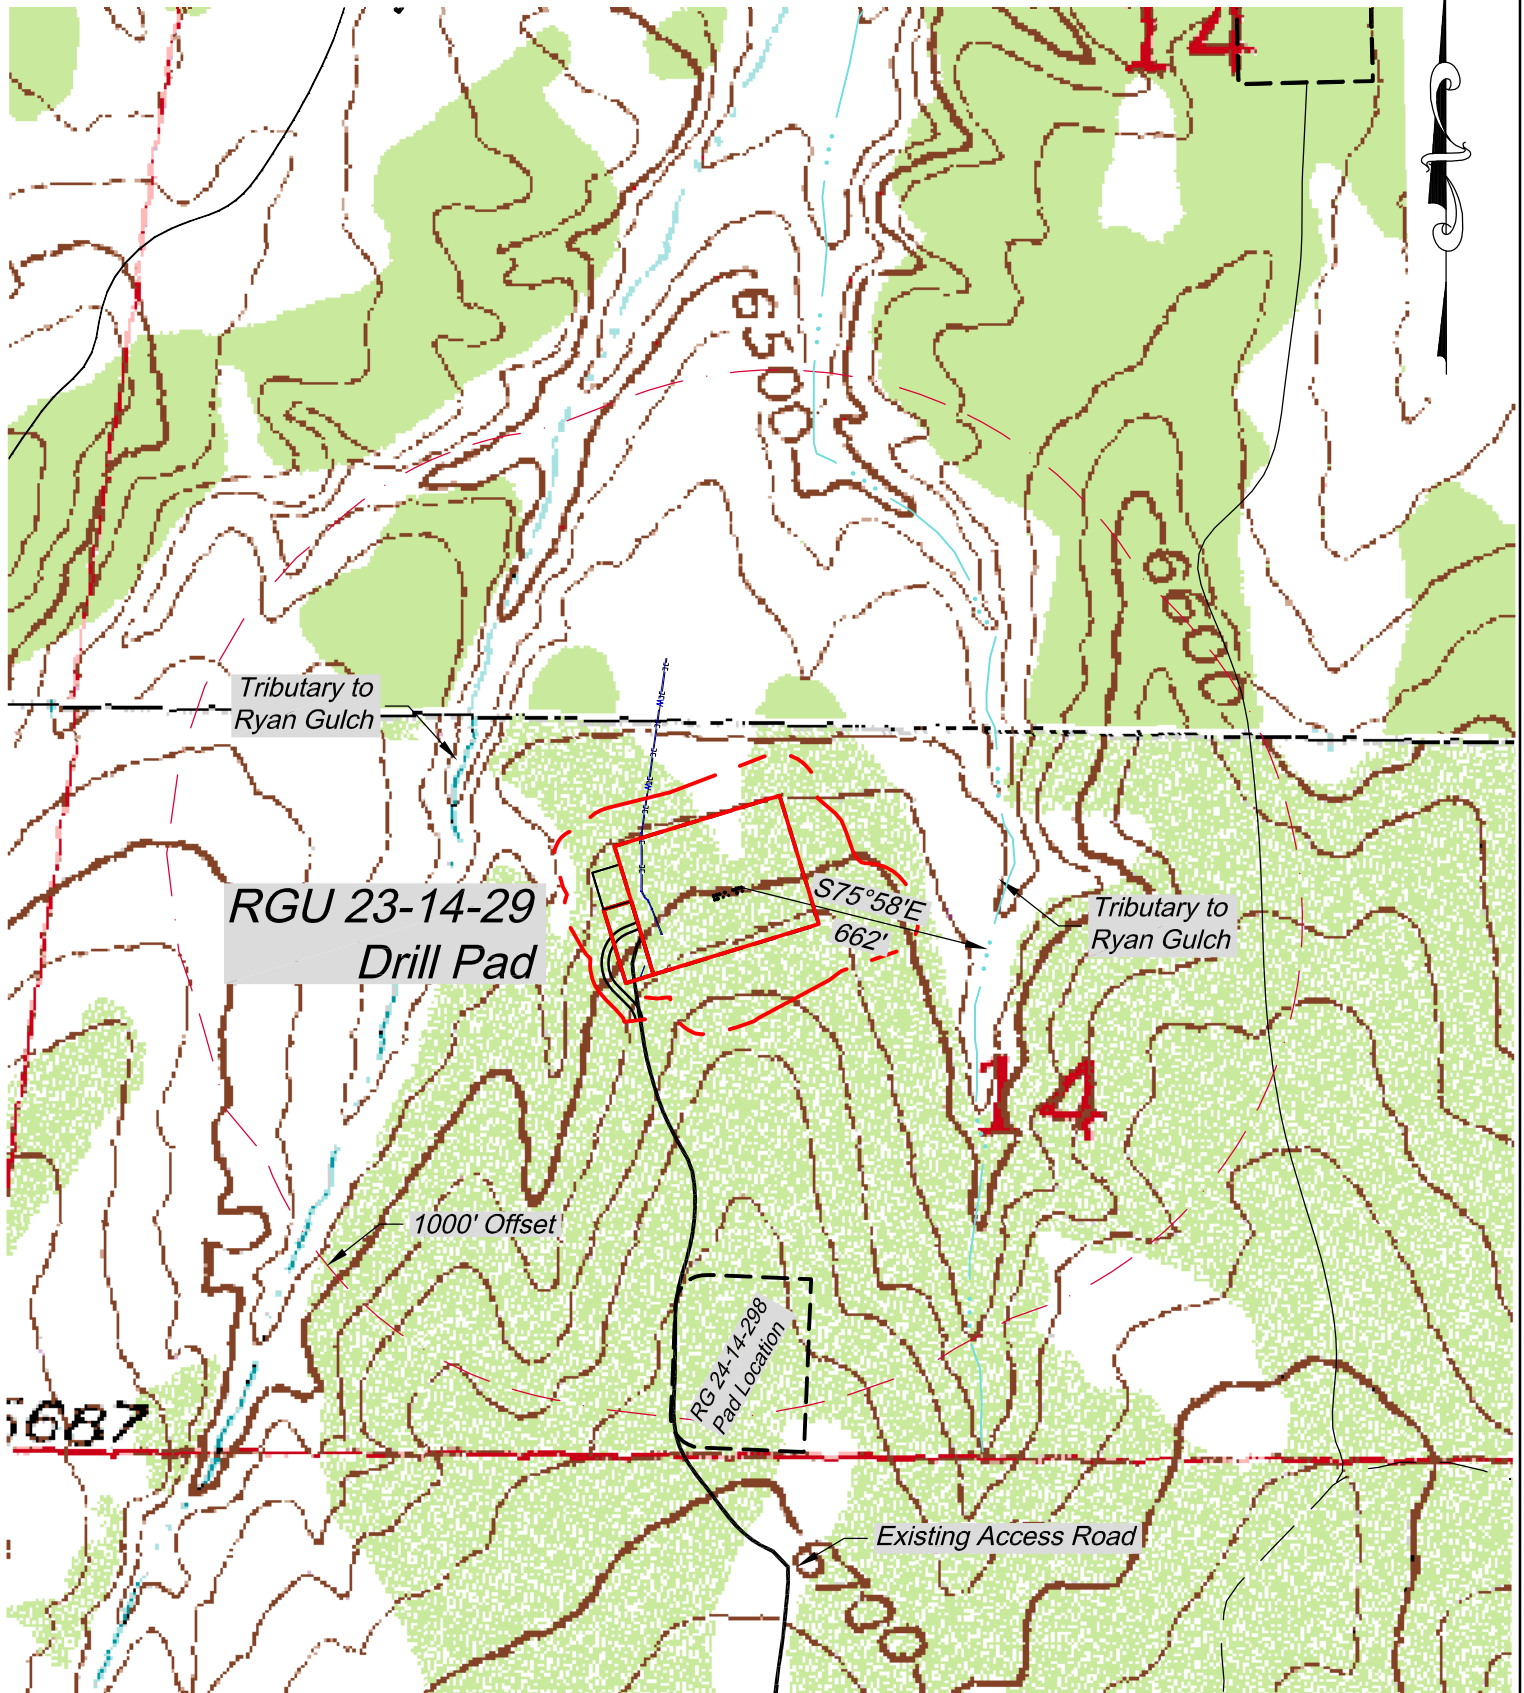

RG 23-14-298

Construction Plan Prepared for:
Williams Williams Production, RMT

RG 23-14-298 Drill Pad - Sheet 3

HYDROLOGY MAP

136 East Third Street
Rifle, Colorado 81650
Ph. (970) 625-1330
Fax (970) 625-2773



BOOKCLIFF
Survey Services, Inc.

SCALE: 1" = 500'
DATE: 6/17/10
Drawing: 3 of 8
PROJECT: Williams Highlands
DFT: CWS