


BERRY PETROLEUM COMPANY

LOCATION DRAWING FOR

WELL PAD L15 696


SECTION 15, T6S, R96W, 6th P.M.

NW 1/4 SW 1/4

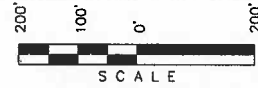

Sheet 2a of 12

SCALE: 1" = 200'
DATE: 04-27-10
DRAWN BY: D.R.B.

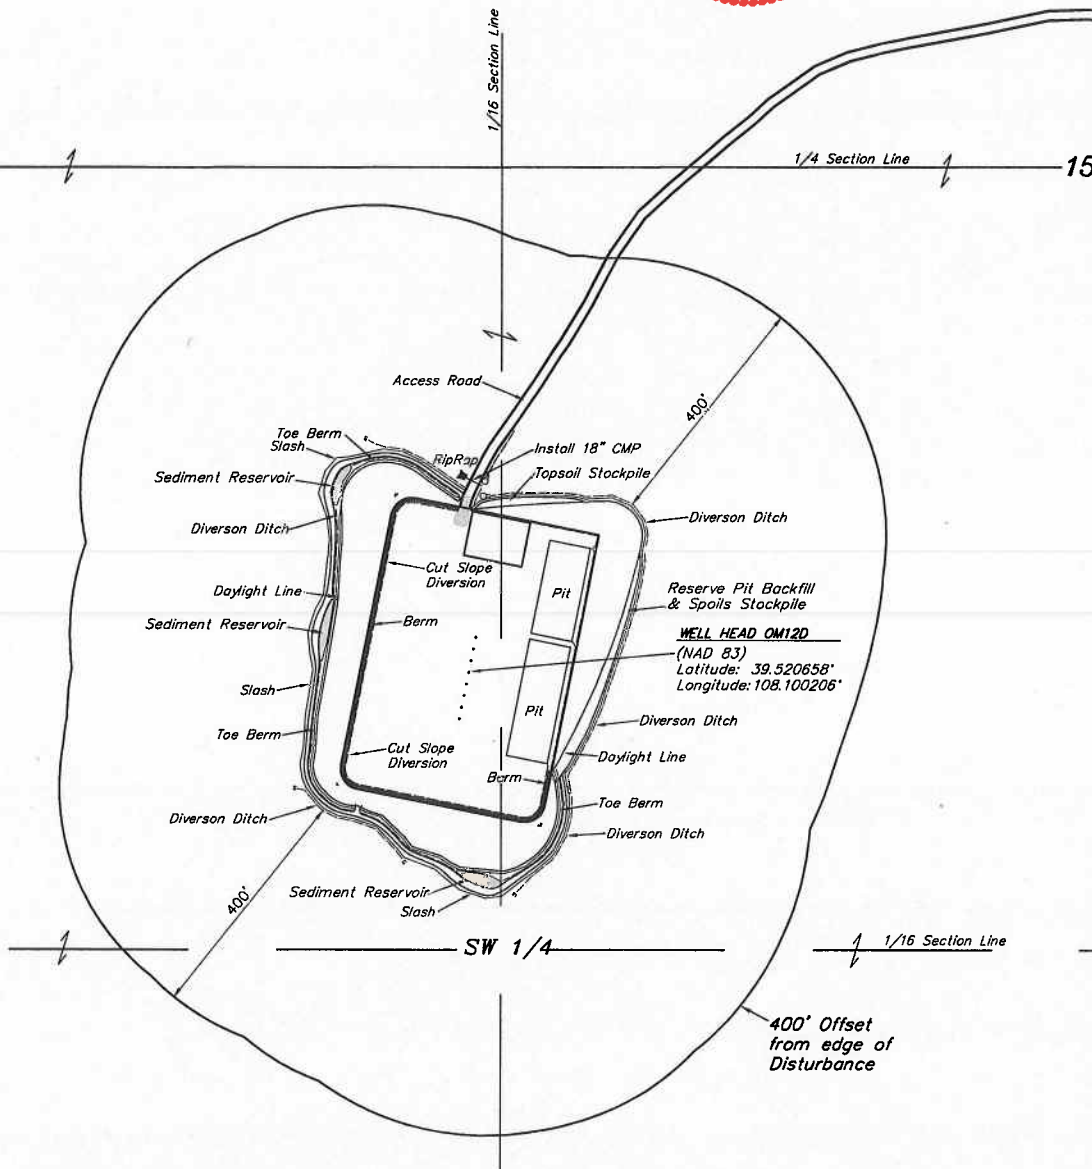

Encana Oil & Gas (USA) Inc.

DISTURBANCE ACREAGES

DRILLING OPERATIONS = ± 3.999 ACRES
INTERIM RECLAIM = ± 1.964 ACRES

UINTAH ENGINEERING & LAND SURVEYING
85 So. 200 East • Vernal, Utah 84078 • (435) 789-1017