


CONSTRUCTION LAYOUT DRAWING

1 OF 2

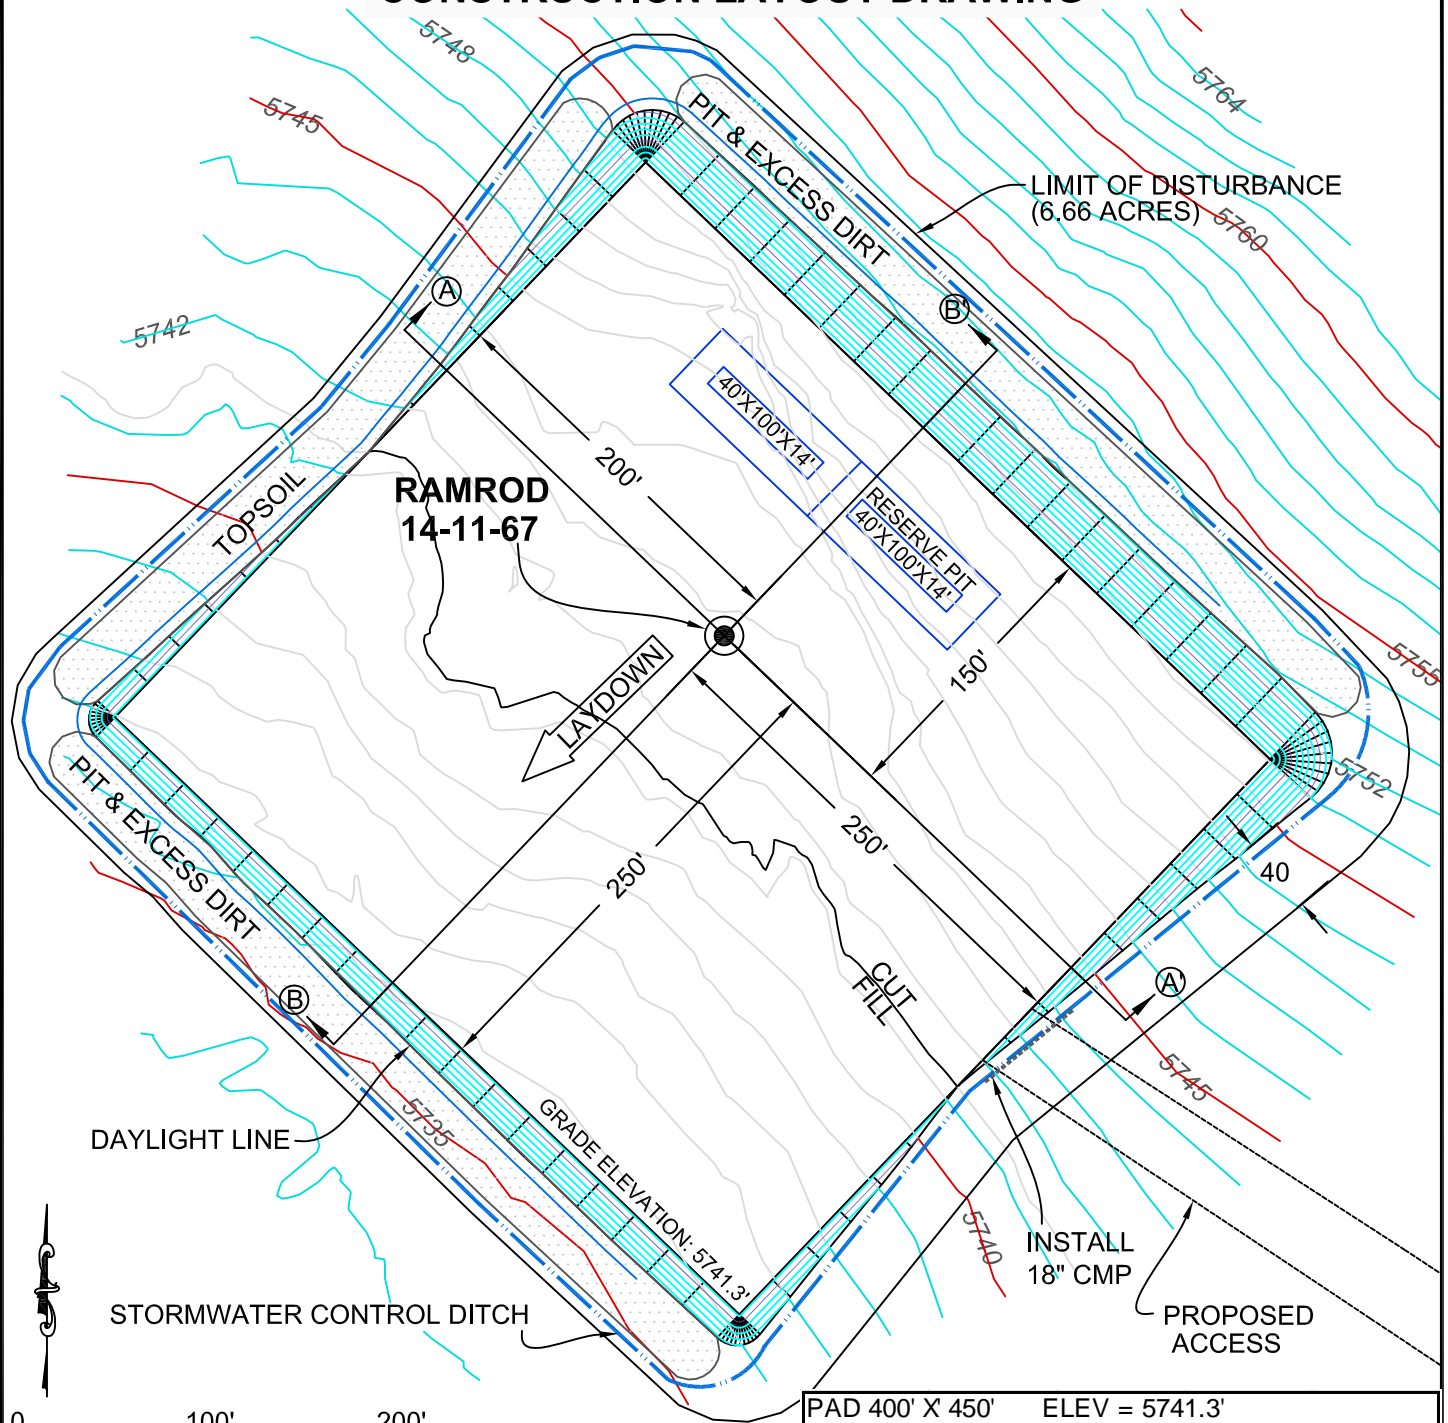

PAD 400' X 450' ELEV = 5741.3'				
DISTURBED AREA = 6.66 ACRES				
ESTIMATED DIRT QUANTITIES				
CUT	FILL+10%	TOPSOIL	PIT	EXCESS
17,150	9,274	7,836	2,515	40
NOTE: VOLUMES IN CUBIC YARDS. TOPSOIL VOL (12" DEPTH) IS INCLUDED IN TOTAL CUT VALUE ABOVE. PIT NOT INCLUDED IN TOTAL EXCESS VOLUME.				

NOTES:

- 1) 10% ALLOWANCE IS MADE FOR SOIL EXPANSION
- 2) PIT LOCATION & SIZE TO BE DETERMINED AT TIME OF CONSTRUCTION


WESTERN LAND SERVICES
 Sheridan, WY 82801 (307)673-1817

DP: L:\S\lawson\Permitting_Booklets\Outlaw...Date: 5/07/2010

SLAWSON EXPLORATION COMPANY, INC
 RAMROD 14-11-67

SL: SE1/4 SE1/4 SECTION 14, T11N R67W
 BL: NW1/4 NE1/4, S. 14, T11N R67W
 6TH PM, WELD COUNTY, COLORADO