
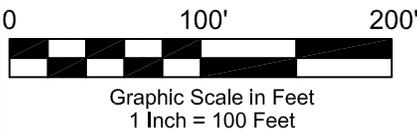


# PAD LAYOUT DRAWING

PROPOSED DIRECTIONAL  
ALIGNMENT, RAMROD  
14-11-67: N19°35'58"E 4,279'

LIMIT OF DISTURBANCE  
(6.66 ACRES)

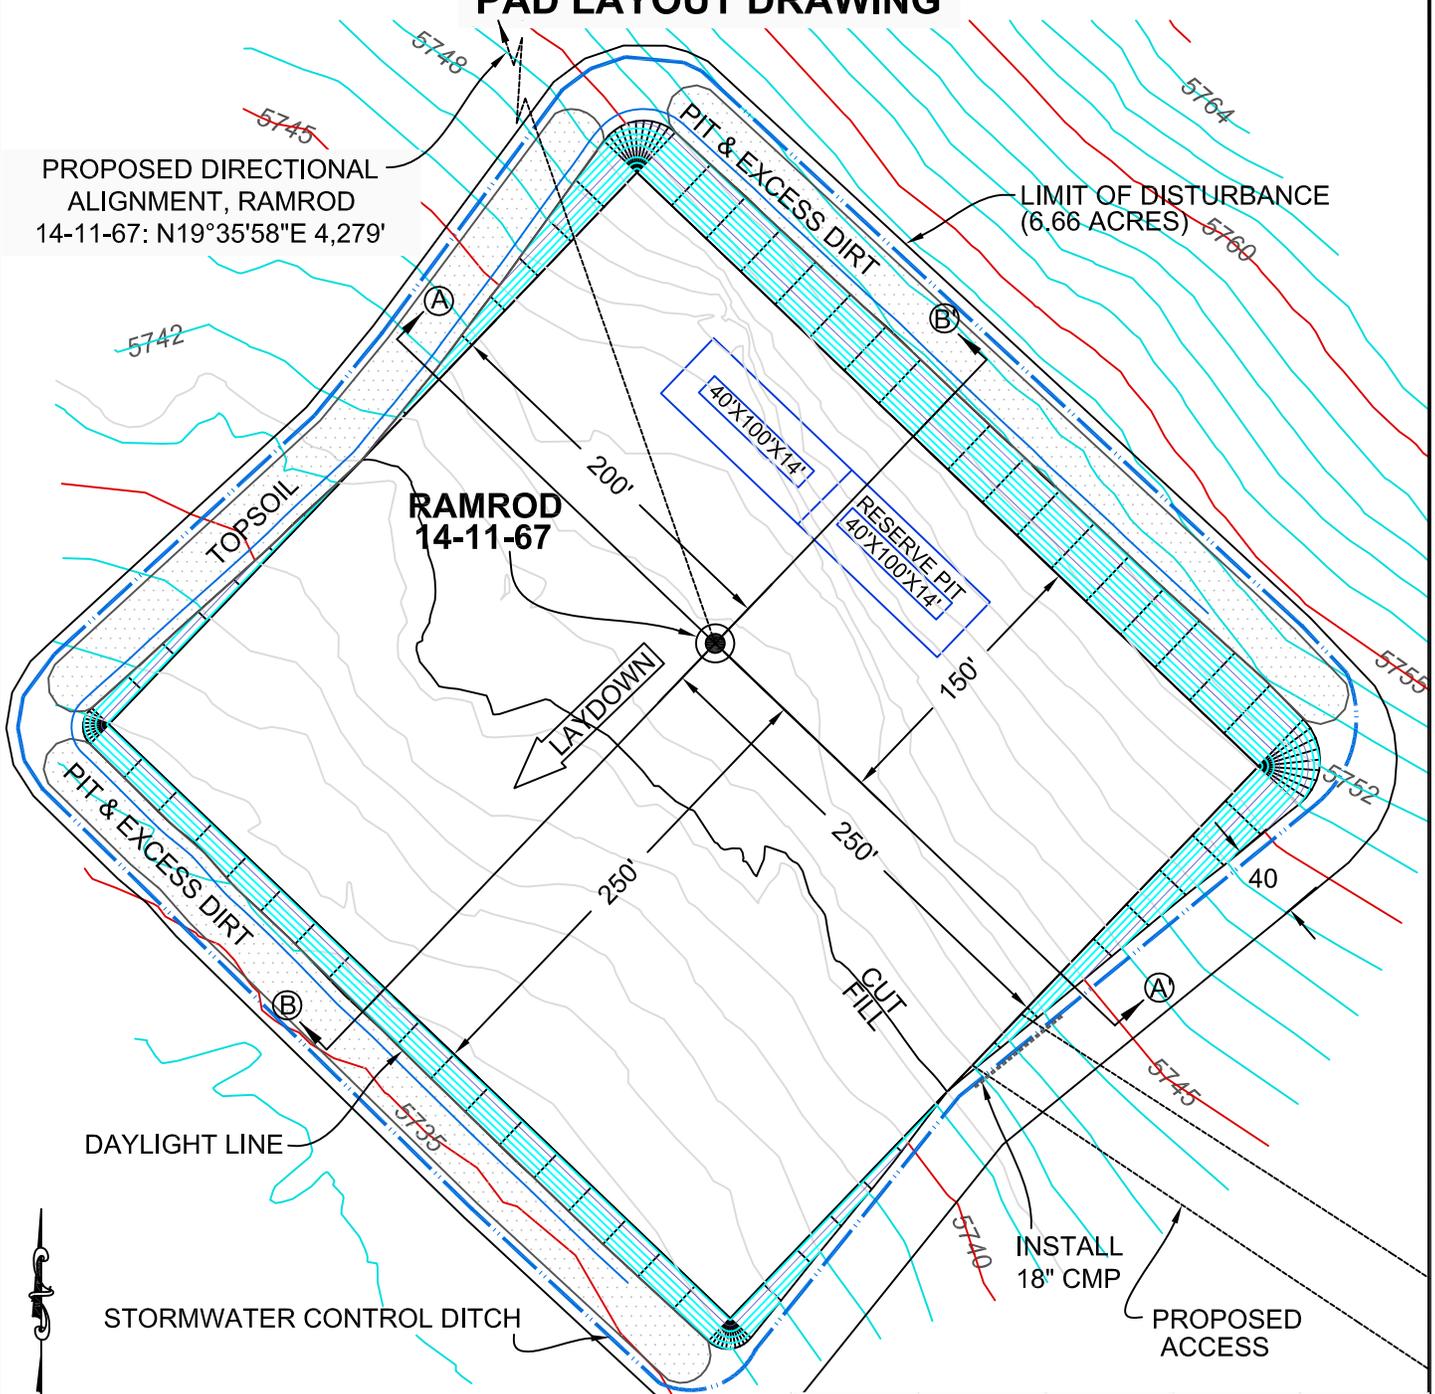

**NOTES:**

- 1) 10% ALLOWANCE IS MADE FOR SOIL EXPANSION
- 2) PIT LOCATION & SIZE TO BE DETERMINED AT TIME OF CONSTRUCTION

|  |          |         |       |        |
|--|----------|---------|-------|--------|
| PAD 400' X 450' ELEV = 5741.3'   |          |         |       |        |
| DISTURBED AREA = 6.66 ACRES  |          |         |       |        |
| ESTIMATED DIRT QUANTITIES  |          |         |       |        |
| CUT  | FILL+10% | TOPSOIL | PIT   | EXCESS |
| 17,150   | 9,274    | 7,836   | 2,515 | 40     |
| NOTE: VOLUMES IN CUBIC YARDS. TOPSOIL VOL (12" DEPTH) IS INCLUDED IN TOTAL CUT VALUE ABOVE. PIT NOT INCLUDED IN TOTAL EXCESS VOLUME. |          |         |       |        |

**WESTERN LAND SERVICES**  
Sheridan, WY 82801 (307)673-1817  
DP: L:...Slawson\Permitting\_Booklets\Outlaw...Date: 5/07/2010

**SLAWSON EXPLORATION COMPANY, INC**  
RAMROD 14-11-67  
SL: SE1/4 SE1/4 SECTION 14, T11N R67W  
BL: NW1/4 NE1/4, S. 14, T11N R67W  
6TH PM, WELD COUNTY, COLORADO