


WELL PAD EXHIBIT


SW 1/4 S.21 & PART OF THE SE1/4 S.20, TOWNSHIP 4 NORTH, RANGE 67 WEST, 6TH P.M.

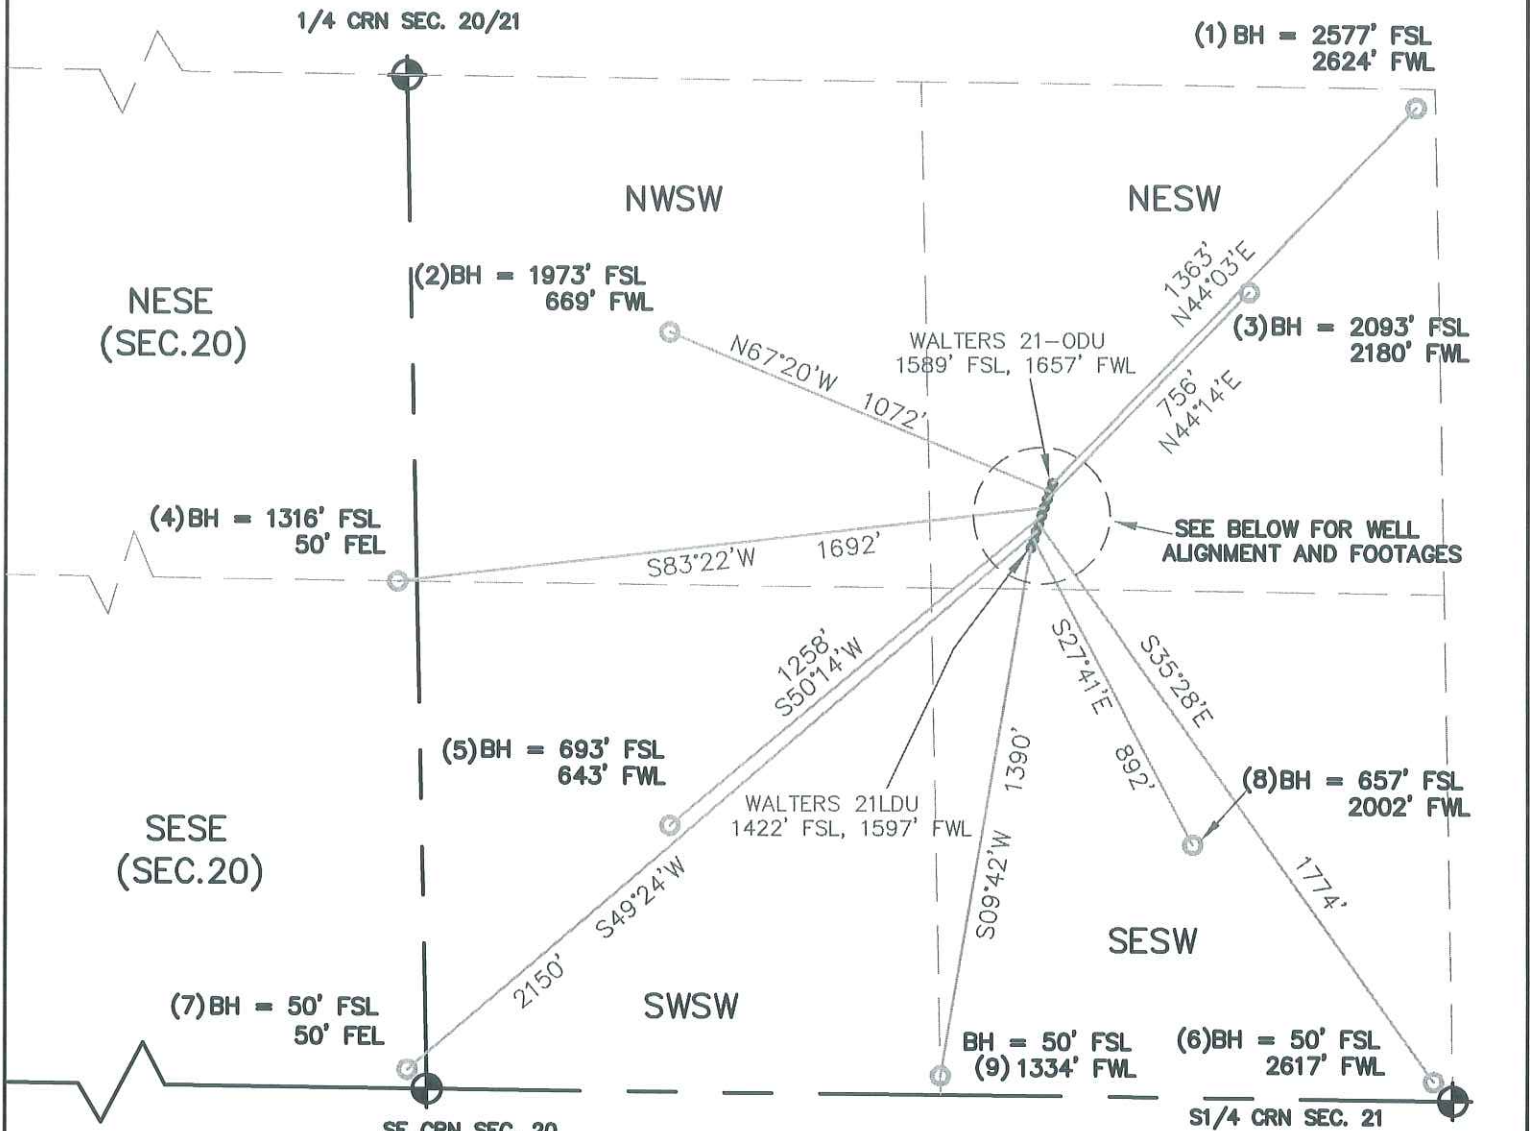

SCALE 1" = 500'

LEGEND

- = FOUND MONUMENT
- = PROPOSED WELL
- = BOTTOM HOLE LOCATION

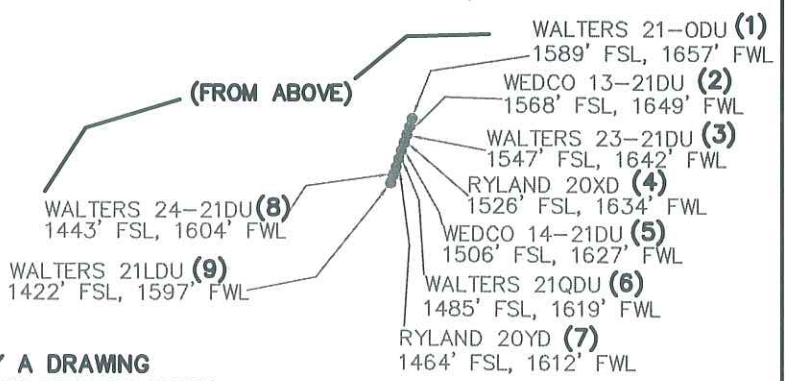

THIS IS NOT A MONUMENTED BOUNDARY SURVEY, IT IS ONLY A DRAWING INTENDED TO DEPICT THE WELL PAD & DIRECTIONAL DRILLS TO SECTION LINES.

<p>PREPARED BY: HORSESHOE SURVEYING, LLC PO BOX 150458 LAKEWOOD, CO 80215 (720)872-0196</p>	<p>WELL NAME: WALTERS/WEDCO/RYLAND 21-ODU, 13-21DU, 23-21DU, 20XD, 14-21DU, 21QDU, 20YD, 24-21DU, 21LDU</p>
<p>DRAWING DATE: 3-10-10</p>	<p>LOCATION: WELD COUNTY, CO SW1/4, SEC. 21, T4N, R67W, 6TH P.M.</p>
<p>FIELD DATE: 3-10-10</p>	<p>BY: TGC</p>