


# WELL LOCATION MAP

BUCKSHOT 36-9-64

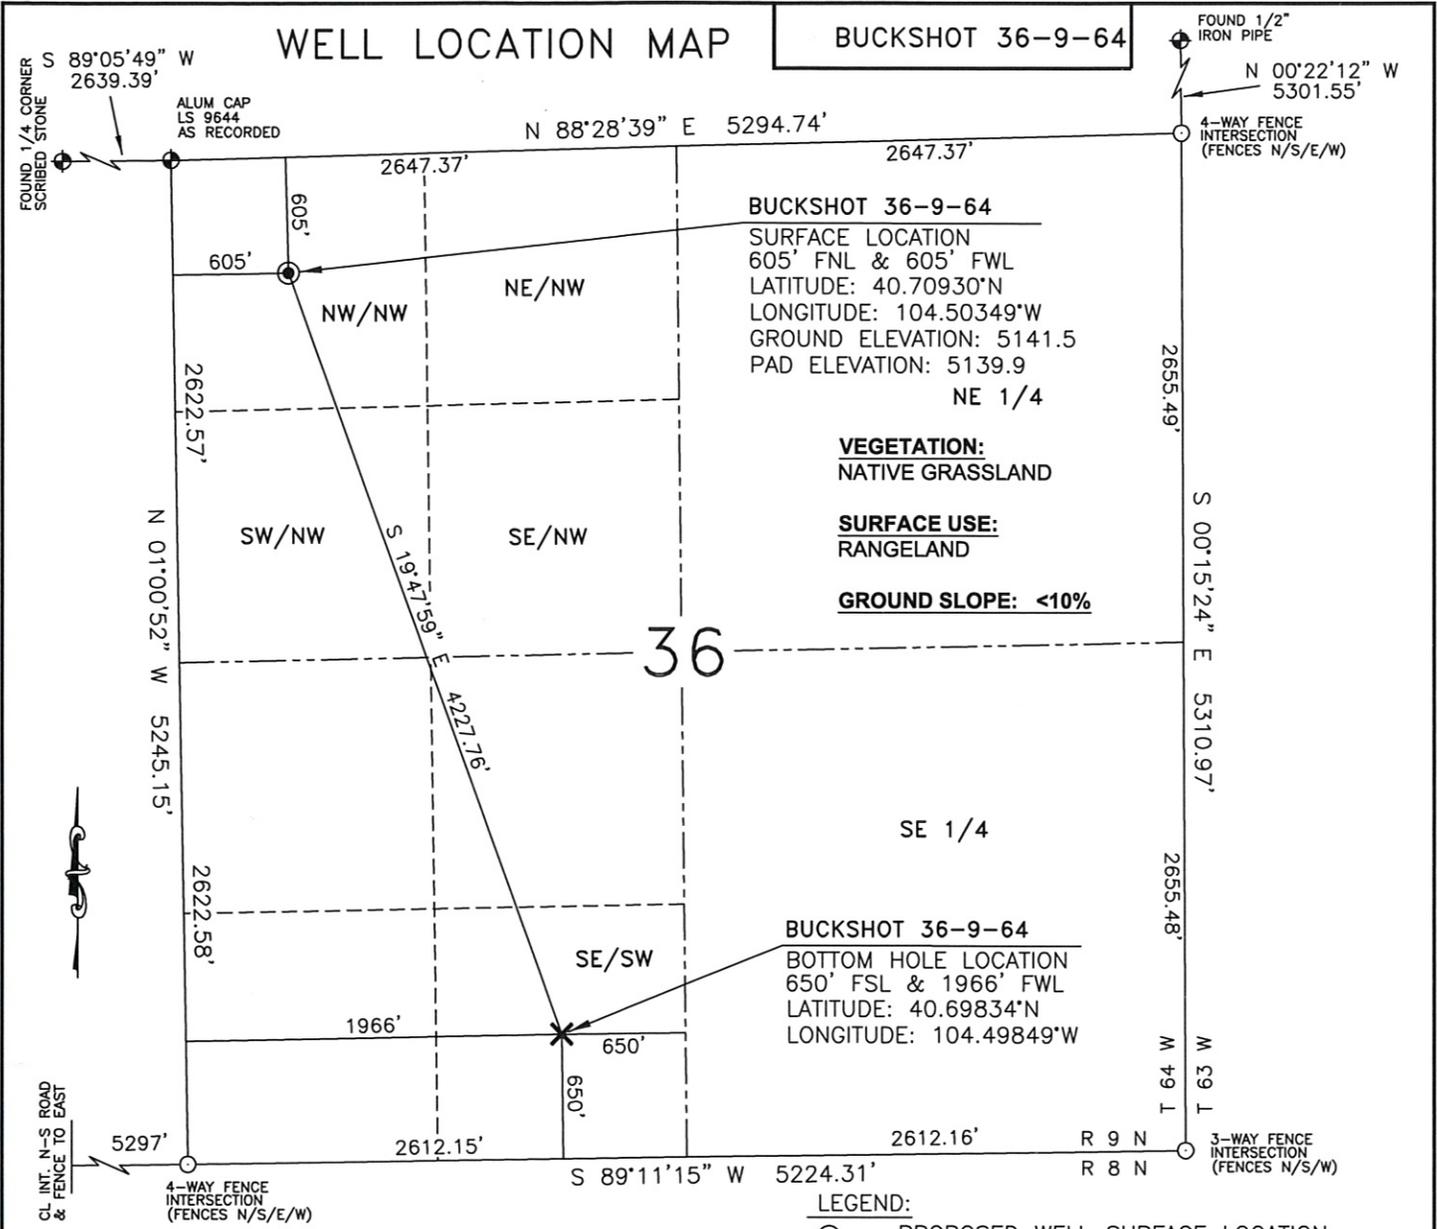

**BUCKSHOT 36-9-64**  
 SURFACE LOCATION  
 605' FNL & 605' FWL  
 LATITUDE: 40.70930°N  
 LONGITUDE: 104.50349°W  
 GROUND ELEVATION: 5141.5  
 PAD ELEVATION: 5139.9  
 NE 1/4

**VEGETATION:**  
 NATIVE GRASSLAND

**SURFACE USE:**  
 RANGELAND

**GROUND SLOPE:** <10%

**BUCKSHOT 36-9-64**  
 BOTTOM HOLE LOCATION  
 650' FSL & 1966' FWL  
 LATITUDE: 40.69834°N  
 LONGITUDE: 104.49849°W


**LEGEND:**

- - PROPOSED WELL SURFACE LOCATION
- X - PROPOSED BOTTOM HOLE LOCATION
- ⊕ - FOUND AS NOTED
- - CALCULATED CORNER

I, JASON D. LEVANEN, A DULY REGISTERED LAND SURVEYOR IN THE STATE OF COLORADO, DO HEREBY CERTIFY THAT THIS PLAT WAS PREPARED FROM NOTES TAKEN DURING A SURVEY PERFORMED BY ME OR UNDER MY SUPERVISION ON MAY 28, 2010.

**NOTES:**

- 1) Horizontal and vertical coordinates based from NGS CORS station "COFC", with an elevation of 5285.90'.
  - 2) Basis of bearings are Colorado State Plane north zone. Distances are ground NAD 83, NAVD 88. PAF:1.000251
  - 3) All section line dimensions shown hereon are based on field measurements of existing monuments and/or physical evidence found in the field unless otherwise indicated. refer to land survey plats deposited in Weld County
  - 4) Physical features shown hereon are for graphical representation only.
  - 5) See form 2A for visible improvements within 400' of the wellhead
  - 6) Distances to nearest section lines are measured perpendicularly.
  - 7) This is not a land survey nor land survey plat.
  - 8) Date of survey 5/28/10; Date of Drawing 6/7/10. REV 0
- PDOP Reading 2.0 Instrument Operator Nick Roadifer

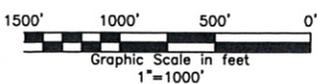

**WESTERN LAND SERVICES**  
 Sheridan, WY 82801 (307)673-1817

DP: L:\Slawson\Well Plats\Well\_Plats.dwg Date: 6-7-09

**SLAWSON EXPLORATION COMPANY, INC.**  
 BUCKSHOT 36-9-64

SL: NW1/4NW1/4, S.36, T9N-R64W  
 BL: SE1/4SW1/4, S.36, T9N-R64W  
 6TH P.M., WELD COUNTY, COLORADO