


**Proposed Layout for  
Robert L. Bayless, Producer LLC  
Weaver Ridge #13-9, 13-9H, & 13-16  
NE/4 SE/4  
Sec. 13, T1S, R104W, 6th PM  
Rio Blanco Co., CO**

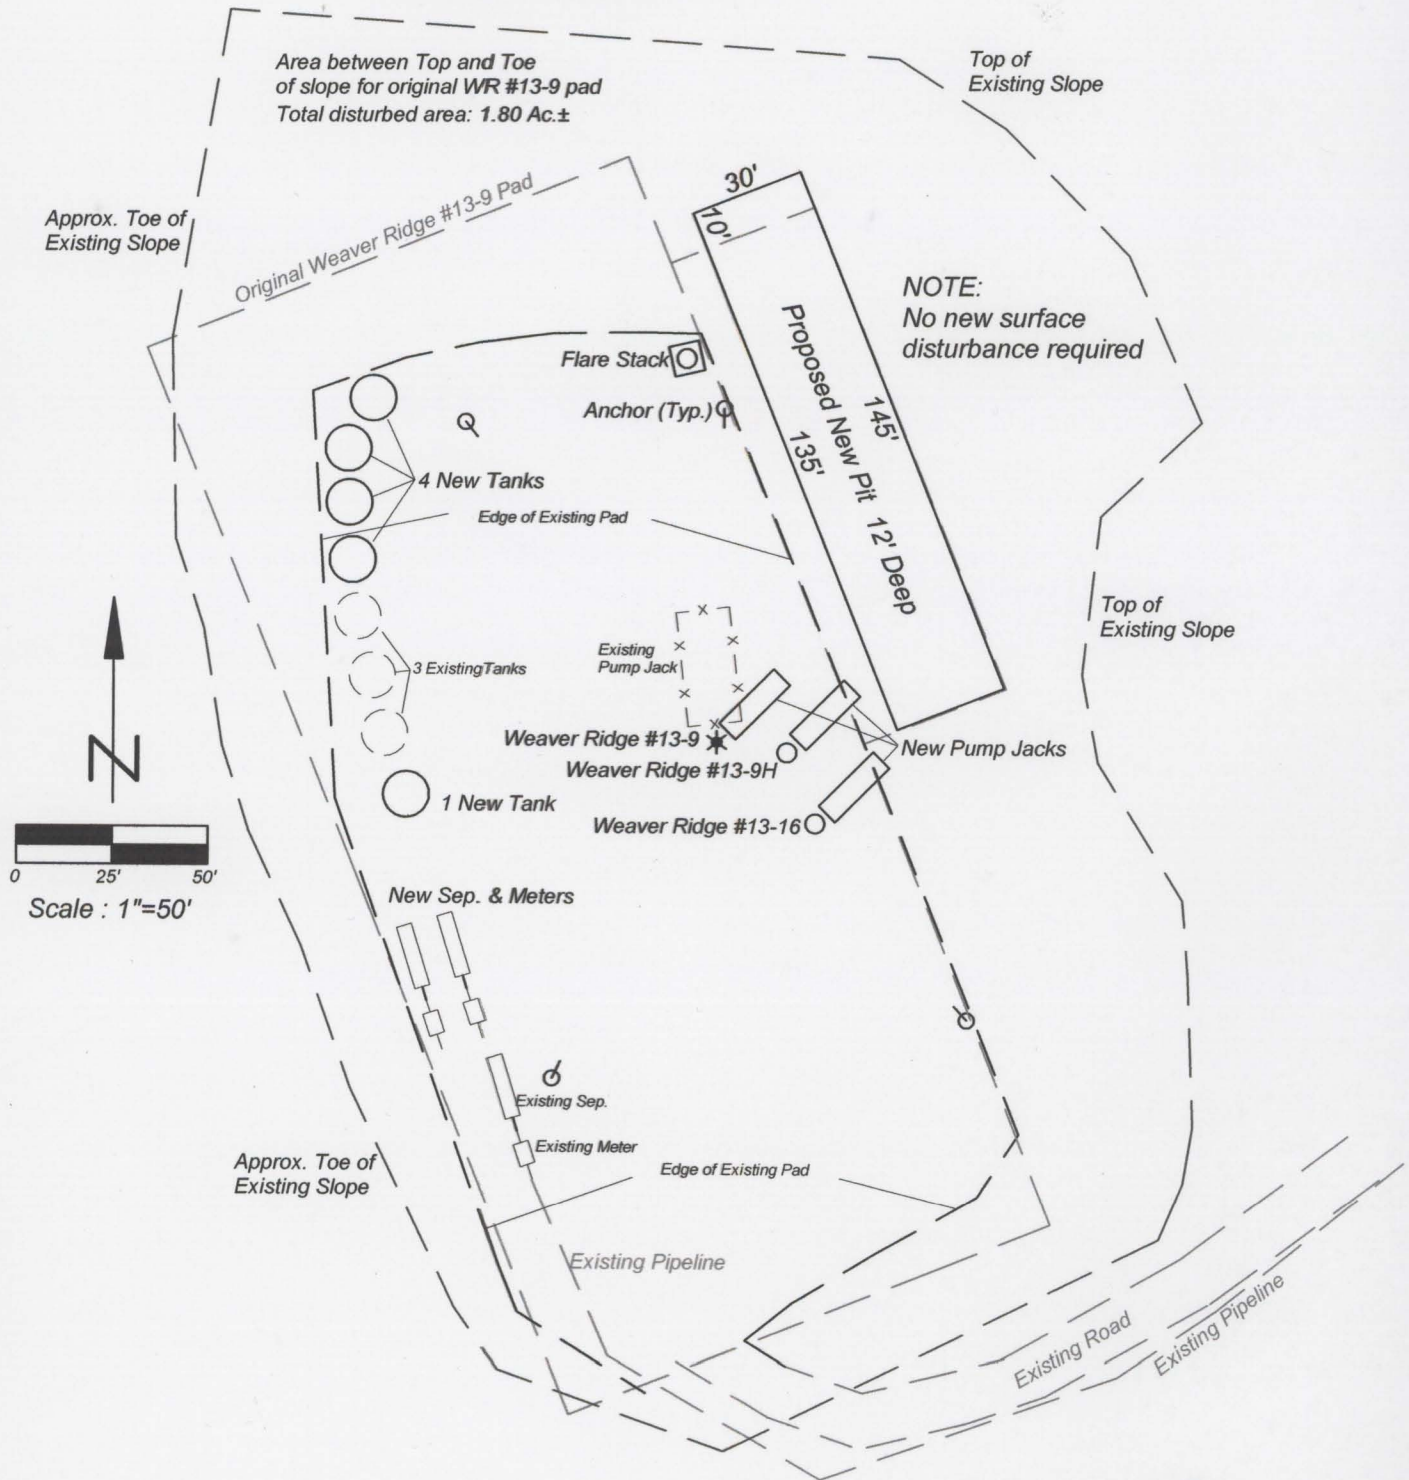

ENERGY SURVEYORS, INC.

P.O. BOX 991  
FARMINGTON, NM 87499

FAX: 801-659-4246  
OFFICE: 505-325-4005  
CELL: 505-360-8142