


Site Plan for
 Robert L. Bayless, Producer LLC
 Weaver Ridge 13-9, 13-9H, & 13-16
 NE/4 SE/4 Sec.13, T1S, R104W, 6th PM
 Rio Blanco Co., CO

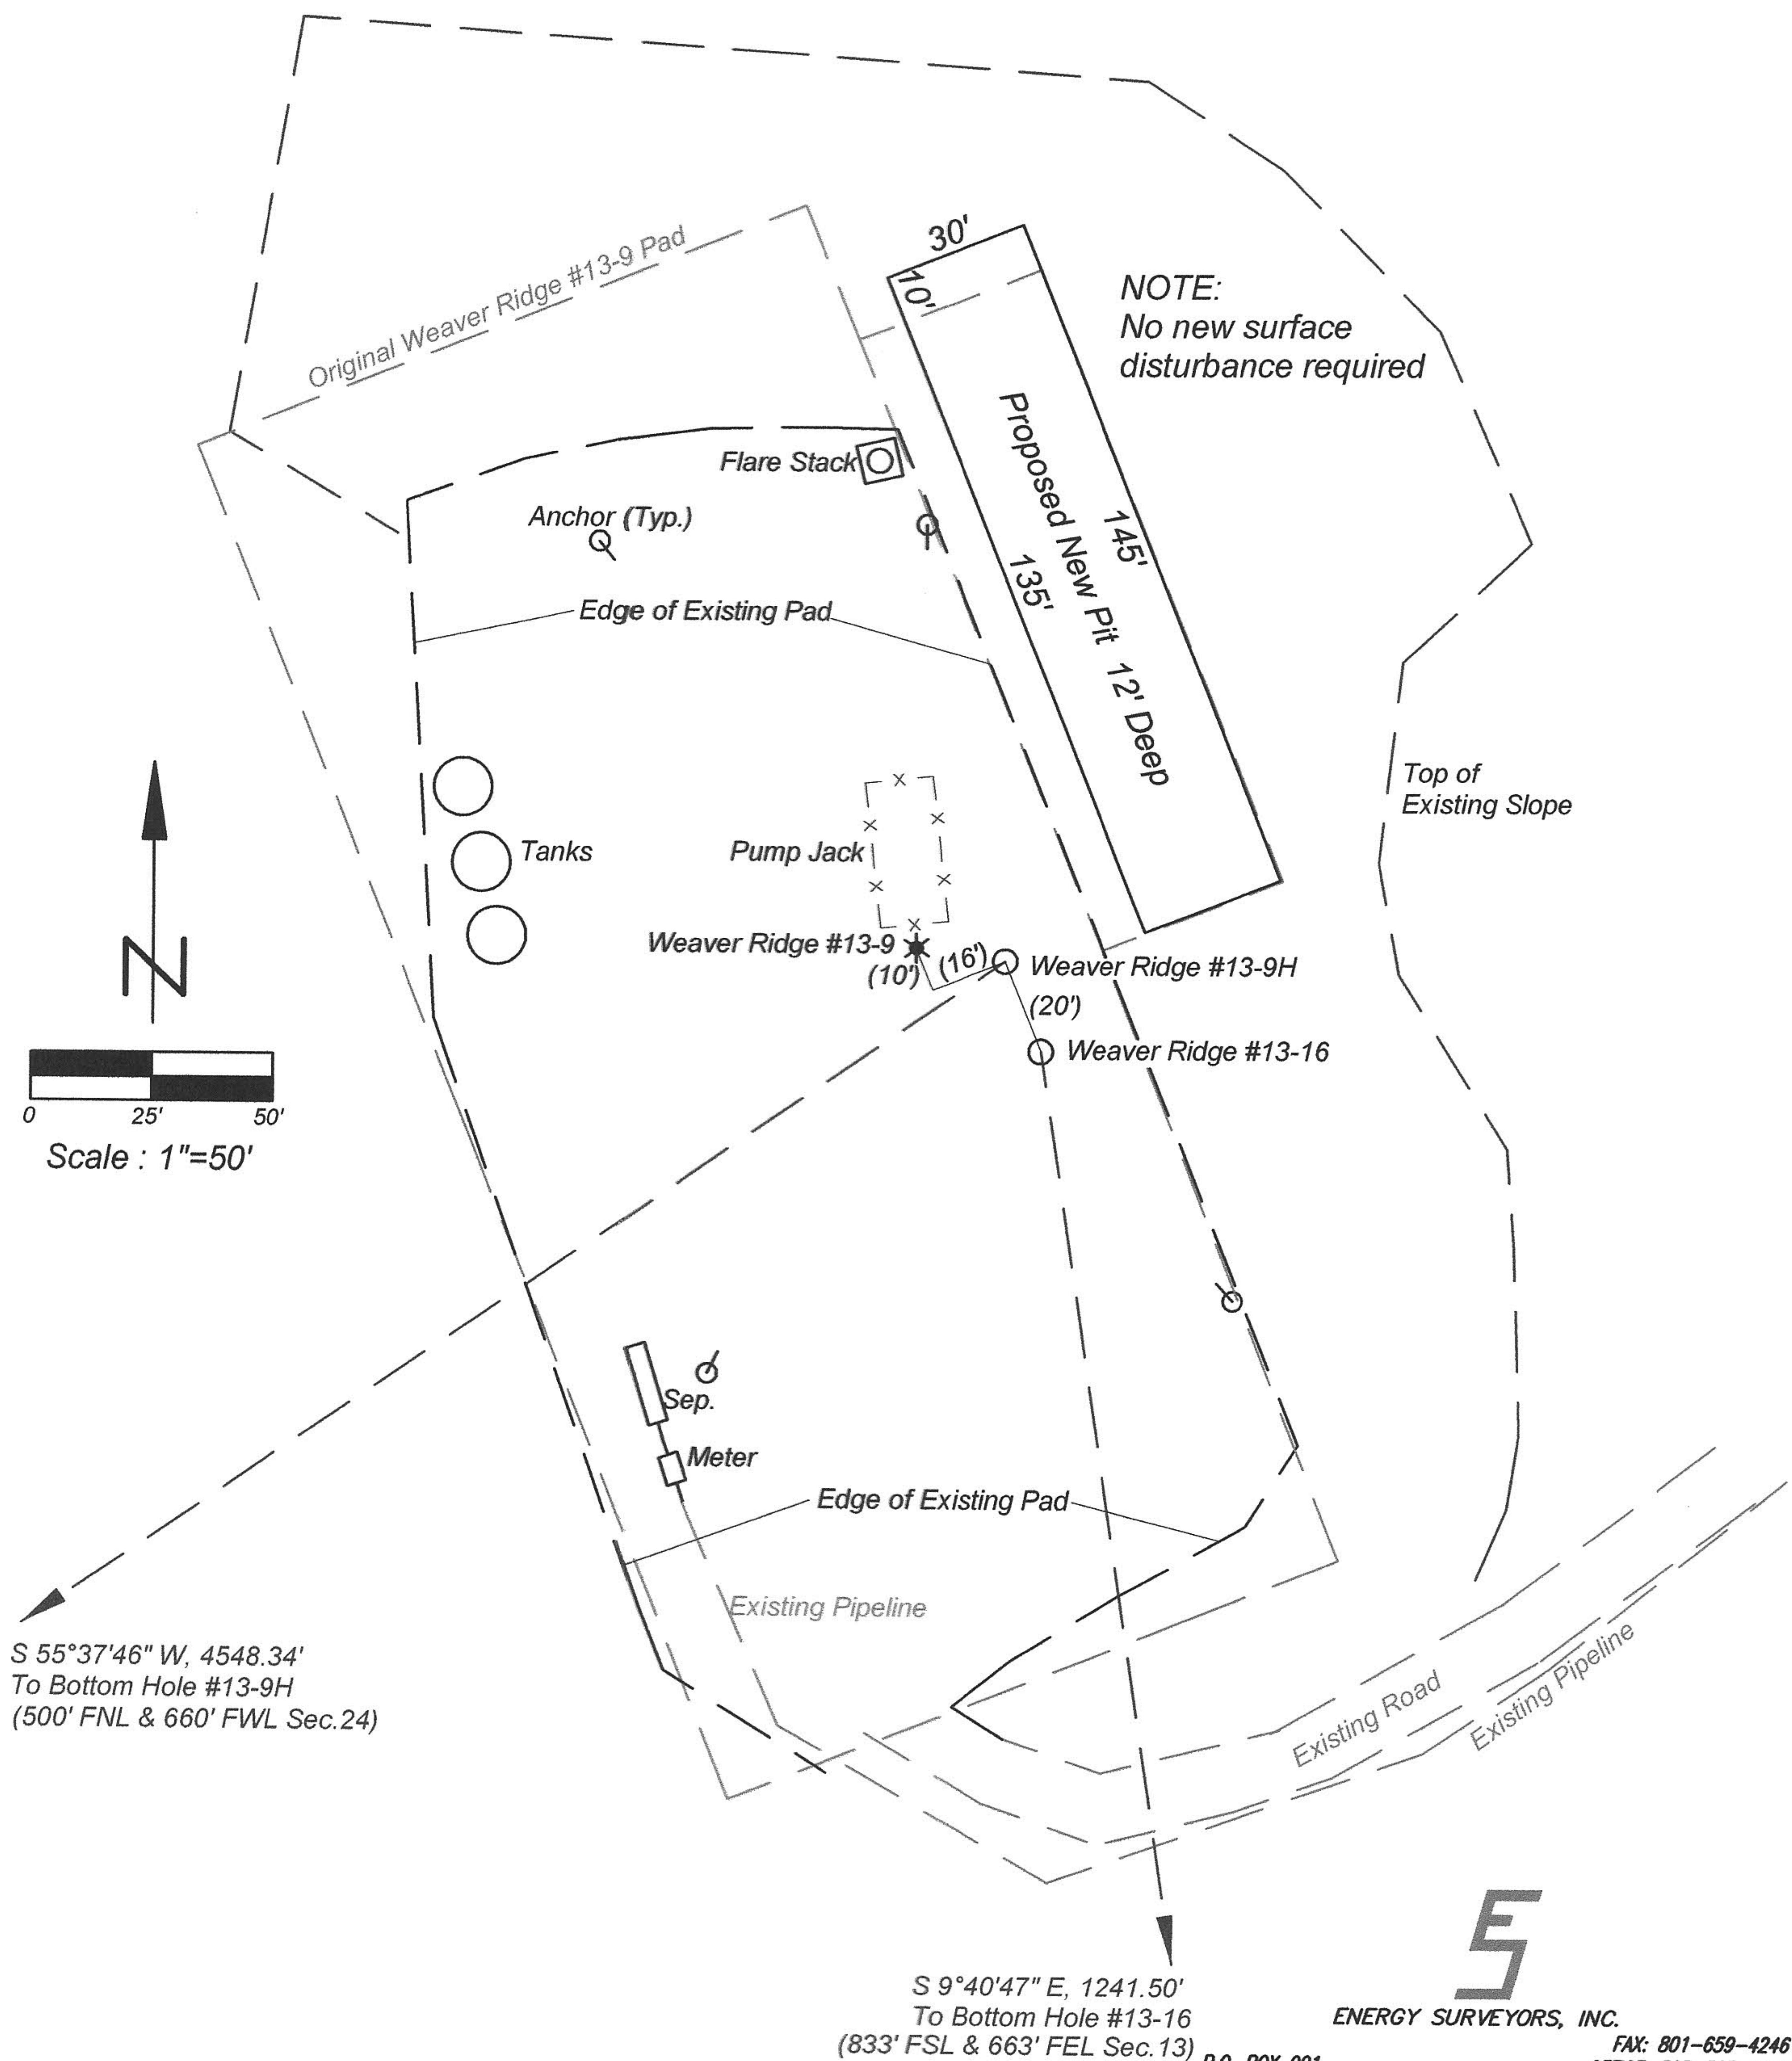

ENERGY SURVEYORS, INC.

P.O. BOX 991
 FARMINGTON, NM 87499

FAX: 801-659-4246
 OFFICE: 505-325-4005
 CELL: 505-360-8142