
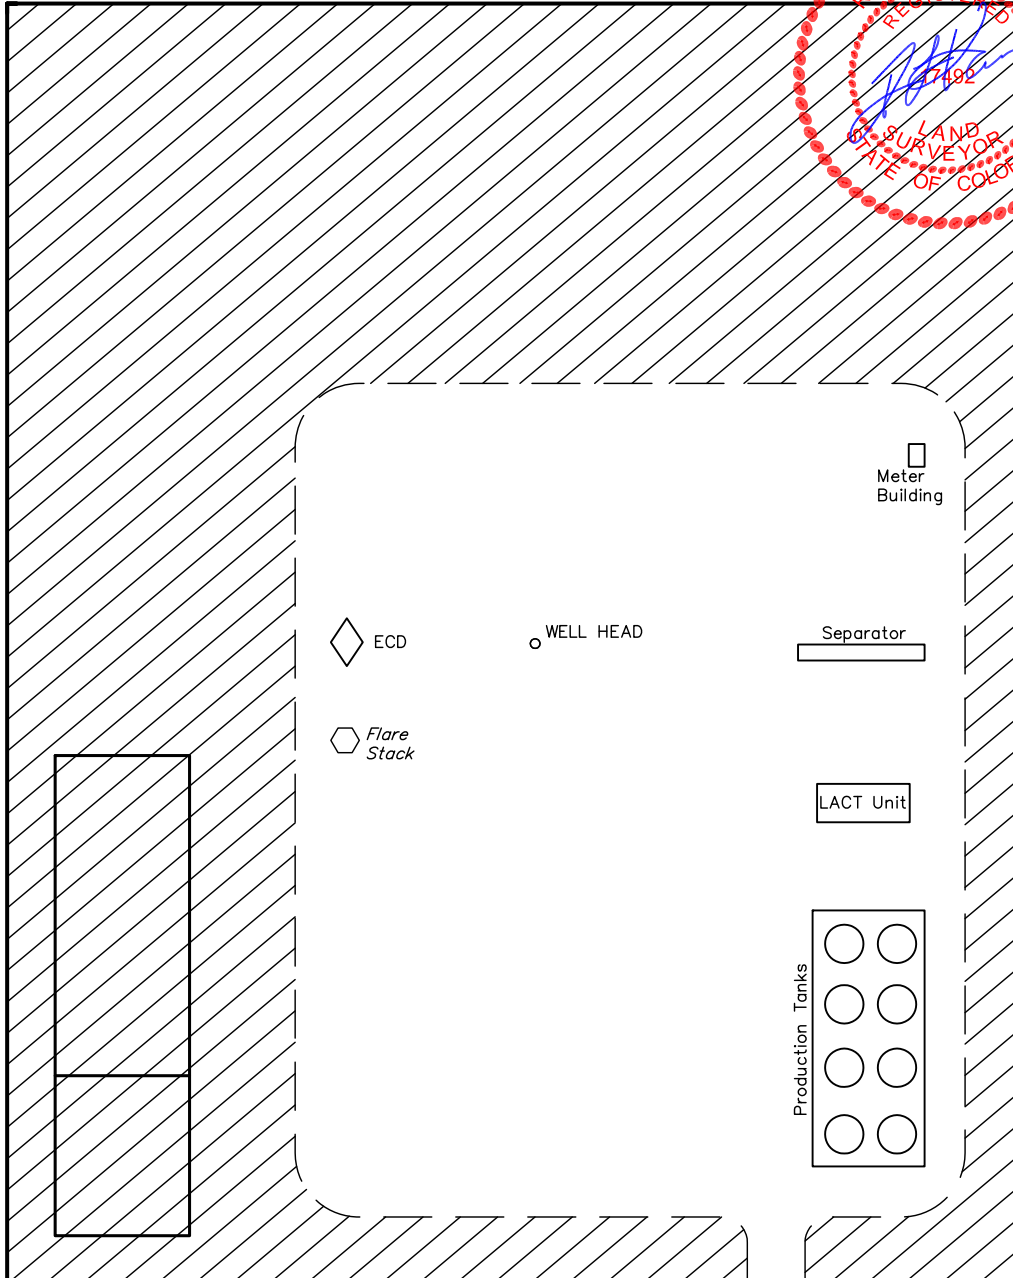


EOG RESOURCES, INC.
RECLAMATION DIAGRAM FOR
CRITTER CREEK #03-04H
SECTION 4, T11N, R63W, 6th P.M.
300' FNL 300' FWL

FIGURE #4

SCALE: 1" = 60'
DATE: 12-07-09
DRAWN BY: D.R.B.
REV: 02-16-10 C.H.

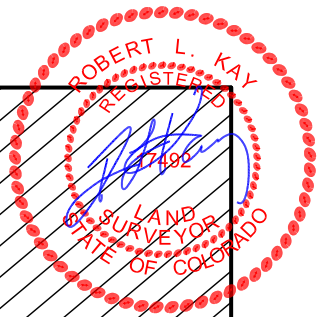

Access Road

APPROXIMATE ACREAGES
UN-RECLAIMED = ± 1.253 ACRES

RECLAIMED AREA