



The accompanying plat is an accurate representation showing the location of a proposed well. This location may be described as a point 743 feet South of the North line, and 693 feet West of the East line of Section 12, Township 1 South, Range 45 West of the 6th P.M., Yuma County, Colorado.

The surface elevation at this point is 3937 feet above m.s.l.  
 Note: This is not a land survey plat.

There are no visible improvements within 400 feet of the location., except an existing fenceline and underground pipeline.

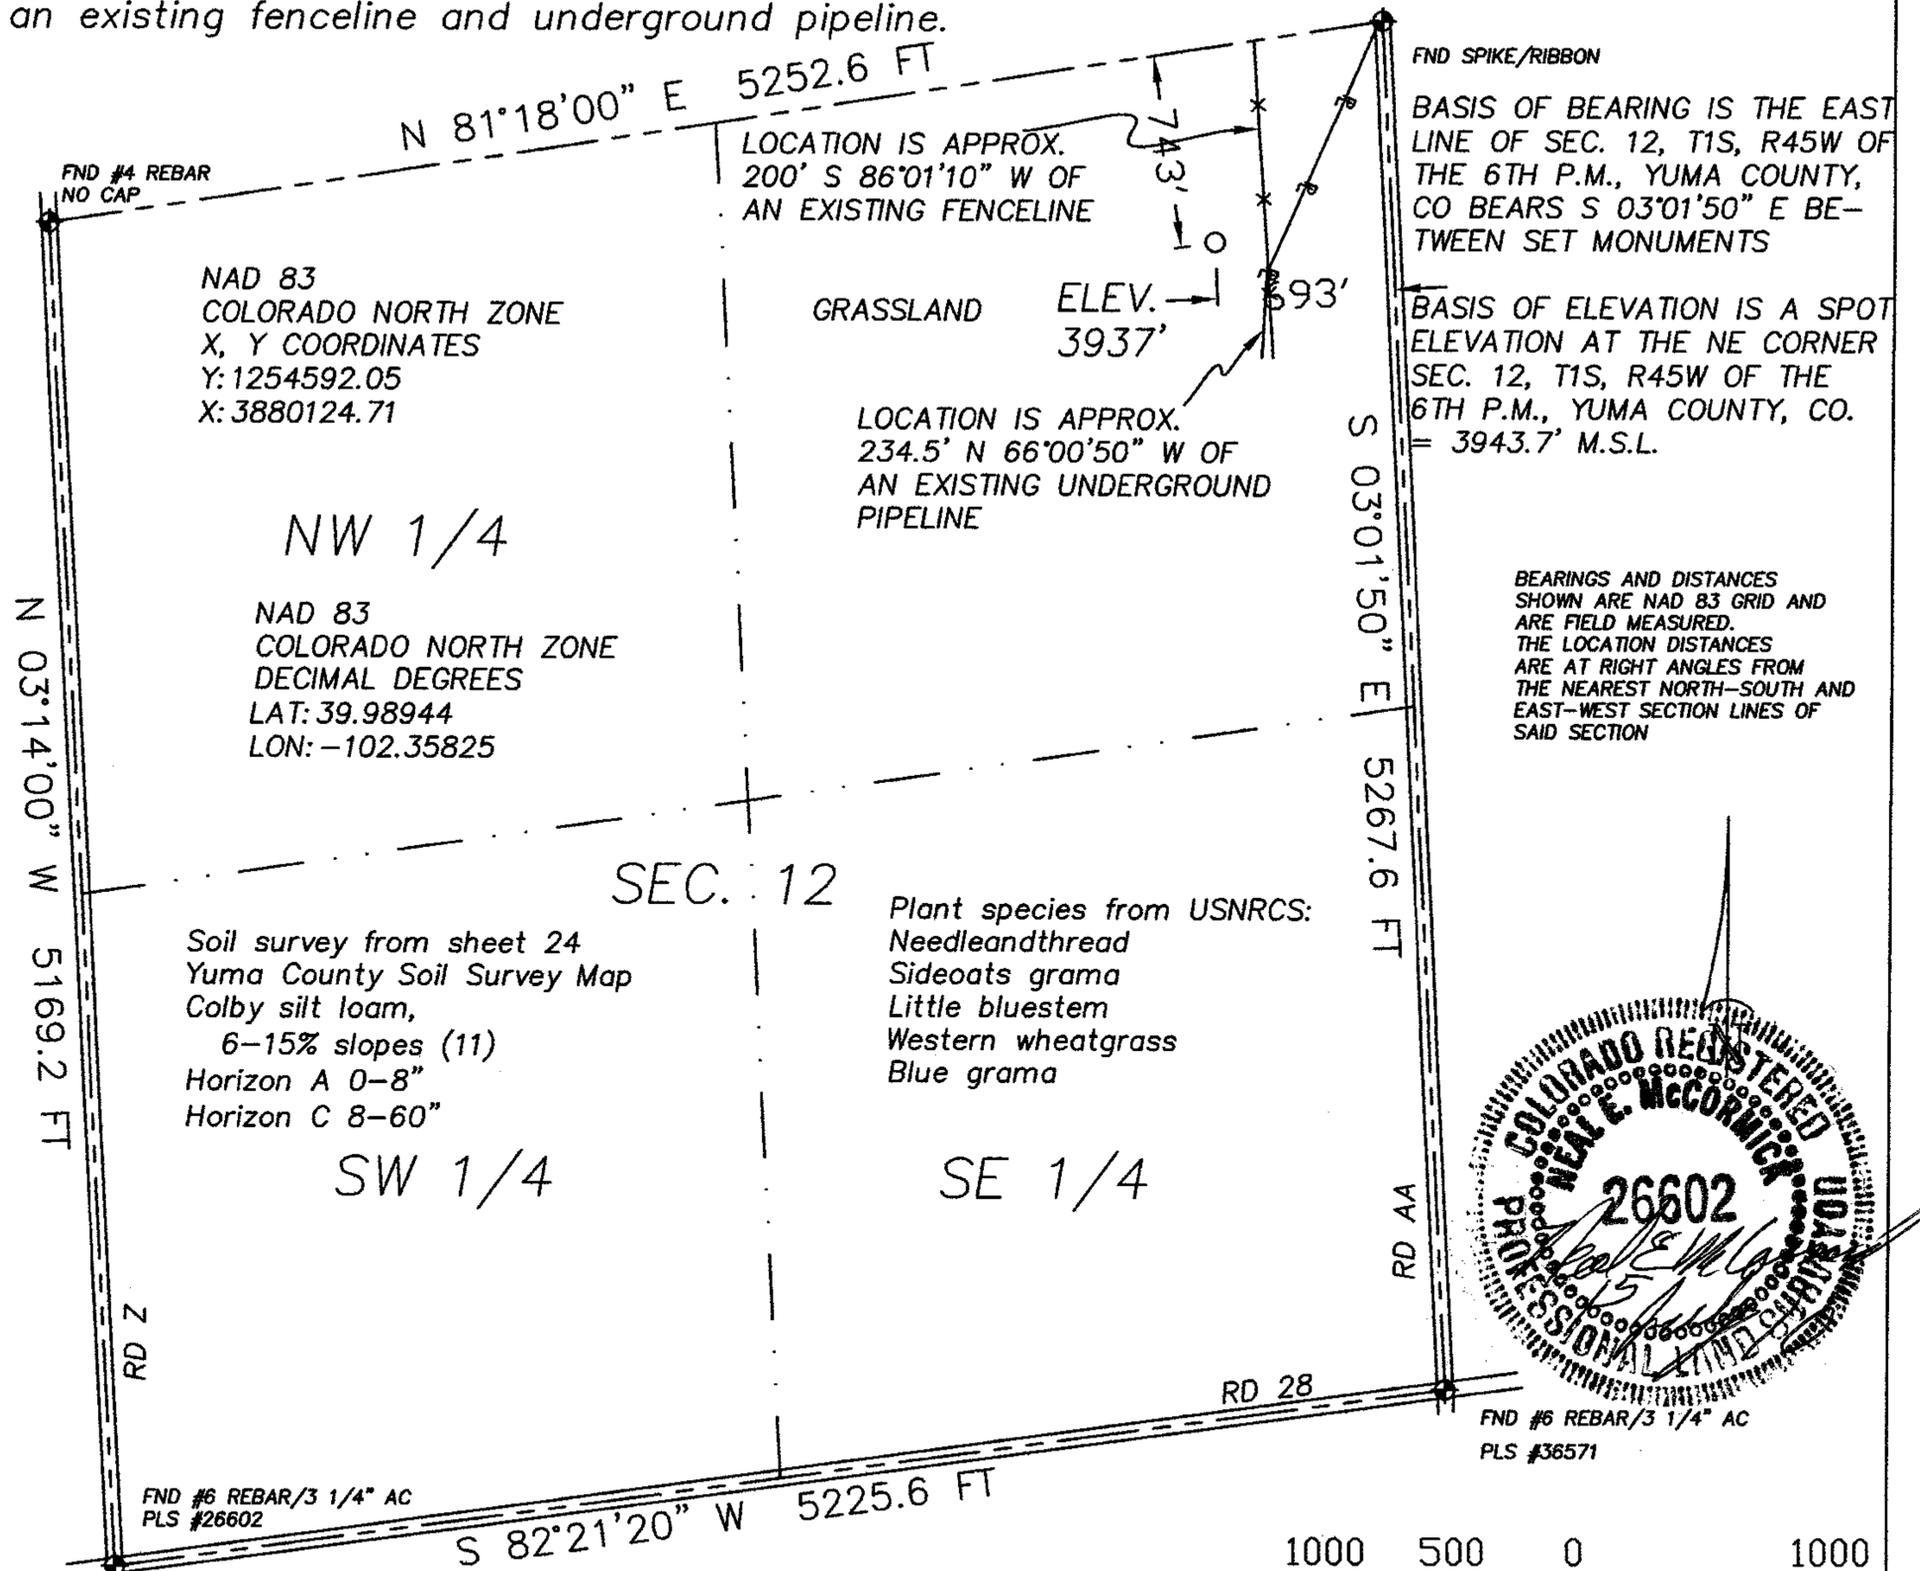

- 2.474 PDOP
- ☀ Dual Producer
- Oil well
- ☀ Gas Well
- Dry Hole
- GPS OPERATOR: NEAL MCCORMICK
- Location
- x - Fence Line
- · - Half-Sec. Line
- - - Section Line
- ==== Road
- == = Trail
- ◆ Survey Monument

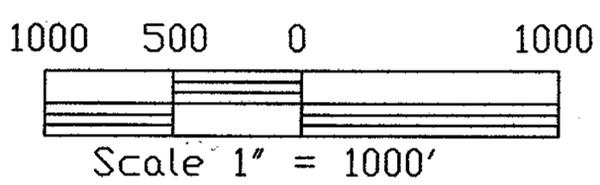

 <b>GREAT PLAINS SURVEYING, INC.</b>	DATE OF FIELD WORK: 15 JUNE 2010	REVISED: 15 JULY 2010
	DATE OF DRAWING: 16 JUNE 2010	
	HAGEMANN 41-12 1S45W	
	NE 1/4 NE 1/4 SEC. 12, T1S, R45W	
	AUGUSTUS ENERGY PARTNERS, LLC.	
YUMA COUNTY, COLORADO		

20575 C.R. 21 Phone 970-774-3602  
 Haxtun, CO 80731 Fax 970-774-3601