
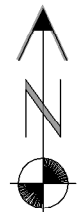



# PAD LAYOUT

FURR 22-07 (F-1) PAD


PAD CONSTRUCTED  
PAD ELEV=6698.0

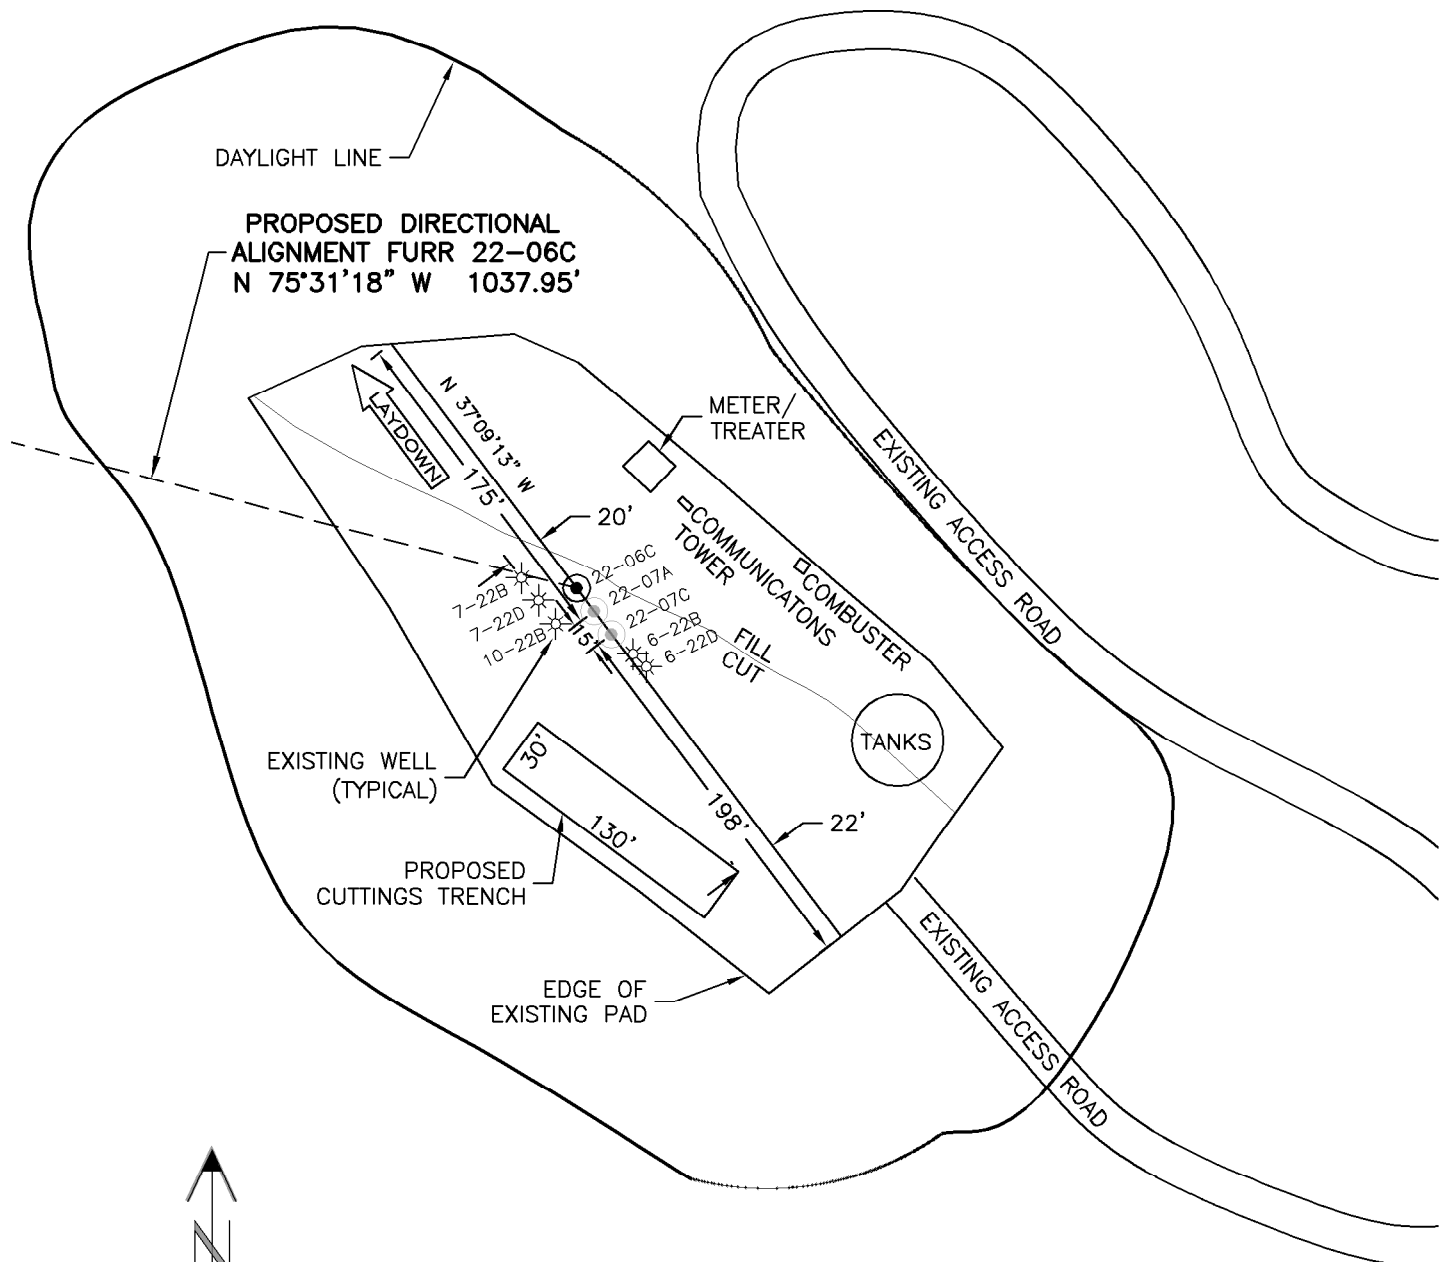

North

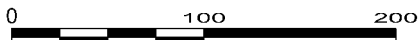

Graphic Scale in Feet  
1 inch = 100 feet

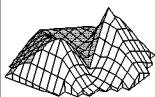

**GEO SURV**

LAND SURVEYING AND MAPPING  
LAFAYETTE - WINTER PARK  
Ph 303 666 0379 Fx 303 665 6320

**LARAMIE ENERGY II LLC**  
FURR 22-06C

SL SW1/4 NE1/4 SEC. 22 T7S R95W  
BH SE1/4 NW1/4 SEC. 22 T7S R95W  
6th PM GARFIELD COUNTY COLORADO