





APPROX. AREA OF DISTURBANCE: 7.0± ACRES  
 UNGRADED ELEVATION: 6543.4'  
 FINISHED ELEVATION: 6541.6'  
 CUT & FILL SLOPE = 1:1.5

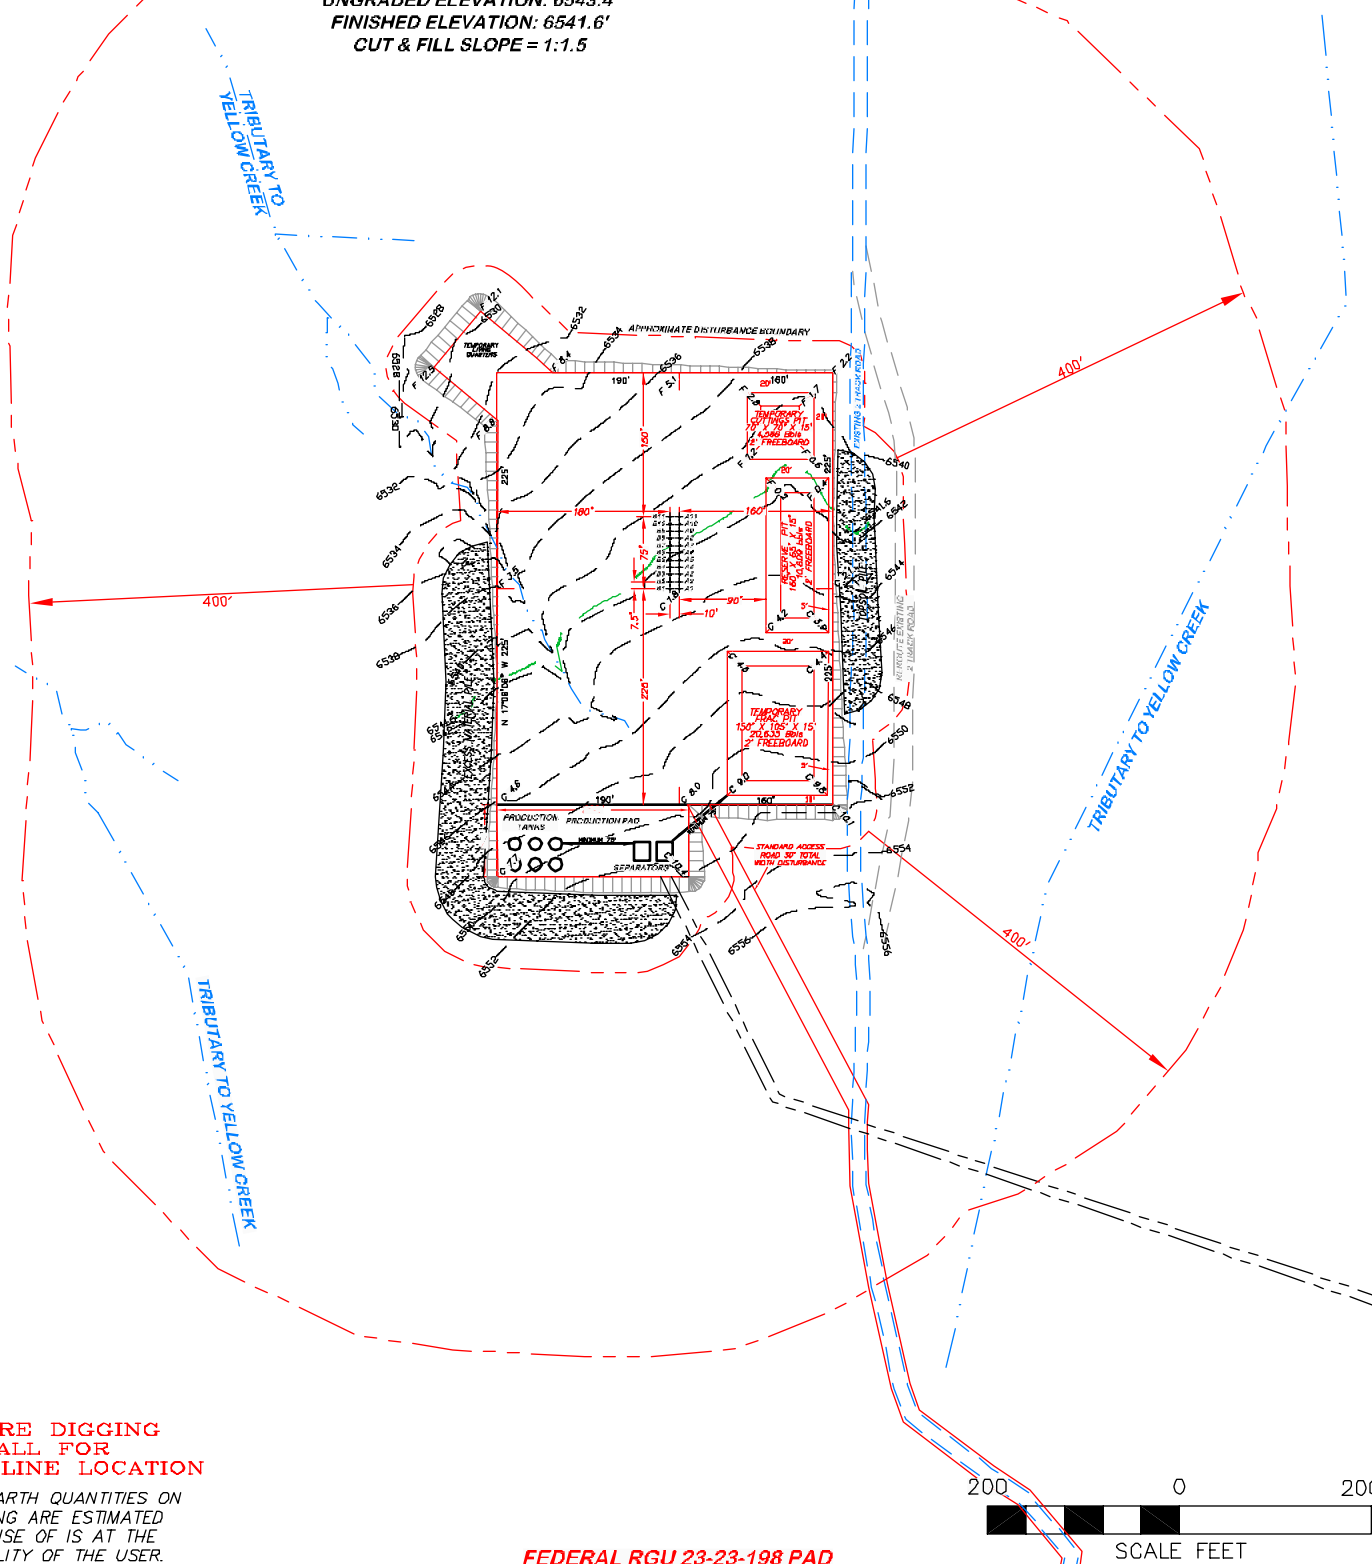


**BEFORE DIGGING  
 CALL FOR  
 UTILITY LINE LOCATION**

NOTE: THE EARTH QUANTITIES ON  
 THIS DRAWING ARE ESTIMATED  
 AND THE USE OF IS AT THE  
 RESPONSIBILITY OF THE USER.

**FEDERAL RGU 23-23-198 PAD**

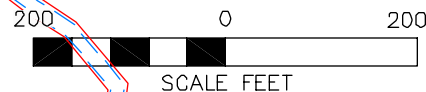

 <b>DRG RIFFIN &amp; ASSOCIATES, INC.</b> (307) 362-6028 1414 ELK ST., ROCK SPRINGS, WY 82901		<b>LOCATION DRAWING</b>	
<b>DRAWN: 11/09/09 - WWG</b>		<b>WILLIAMS PRODUCTION RMT COMPANY</b>	
<b>REVISD: 7/14/10 - MMM</b>		<b>FEDERAL RGU 23, 24, 313, 314, 423, 424, 513-23-198</b>	
<b>ROTATED TEMP. LIVING QUARTERS</b>		<b>NESW, SECTION 23, T1S, R98W, 6th P.M.</b>	
<b>SCALE: 1" = 200'</b>		<b>UNGRADED ELEVATION: 6543.4'</b>	
<b>DRG JOB No. 17486</b>		<b>FINISHED ELEVATION: 6541.6'</b>	
<b>EXHIBIT 2D</b>			