

LOCATION DRAWING

VEGETATION:
PINION JUNIPER
SAGEBRUSH
GRASSES

SURFACE USE:
RANGELAND

BDU 25-1-199

LATITUDE: 39.939788


LONGITUDE: -108.444627

FOOTAGE: 844 FNL 362 FEL

GROUND ELEVATION: 6554.5


PDOP: 2.4 DATE: 5/26/2010

INSTRUMENT OPERATOR: EJC

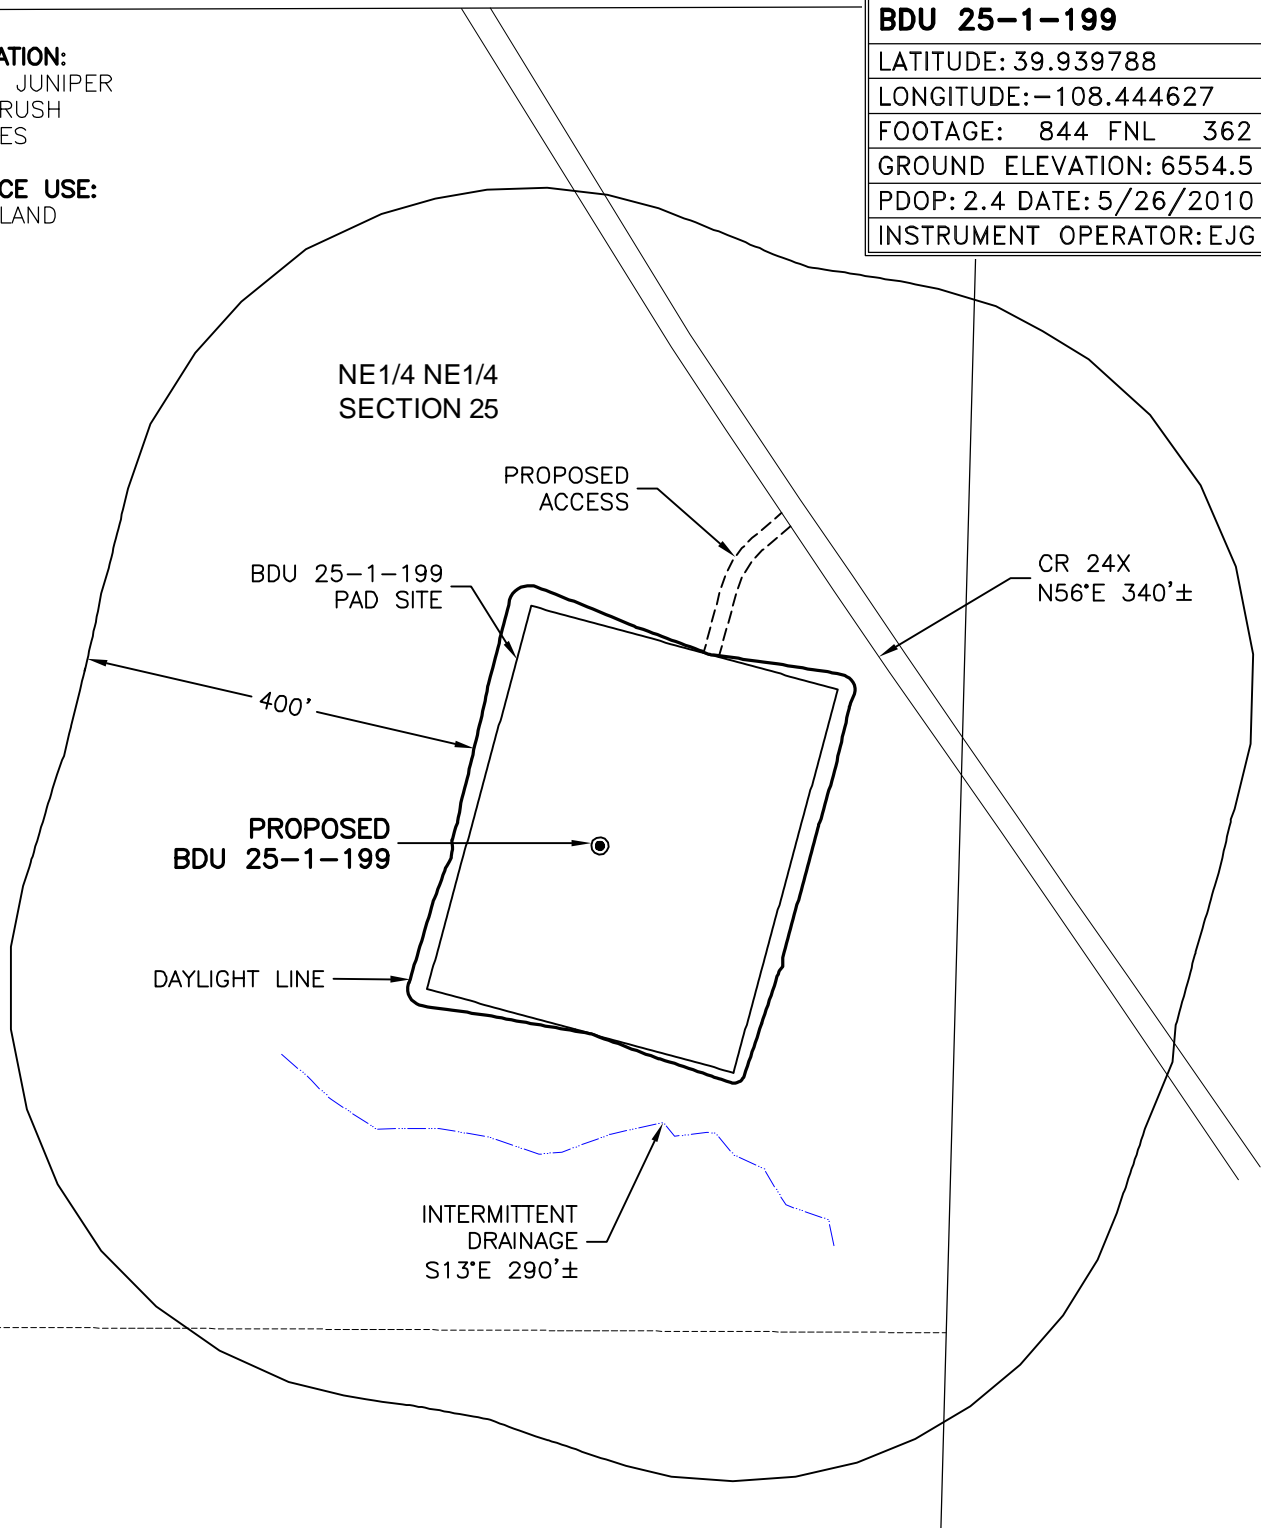

DISTURBANCE ACREAGE:
5.3± DRILLING OPERATIONS
1.2± INTERIM RECLAIM

1 OF 7 6/16/10

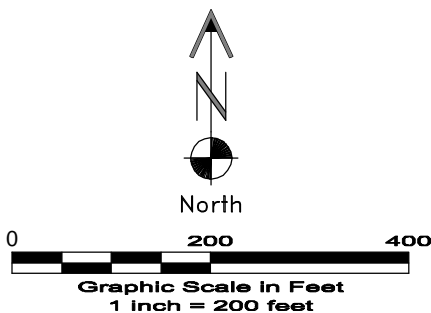

GEO SURV

LAND SURVEYING AND MAPPING
LAFAYETTE - WINTER PARK
Ph 303 666 0379 Fx 303 665 6320

MESA ENERGY PARTNERS, LLC
BDU 25-1-199

NE1/4 NE1/4 SEC. 25 T1S R99W
6th PM RIO BLANCO COUNTY COLORADO