



CONSTRUCTION LAYOUT DRAWING
TWISTER 22-12-67

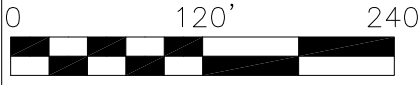

Graphic Scale in Feet
1 Inch = 120 Feet

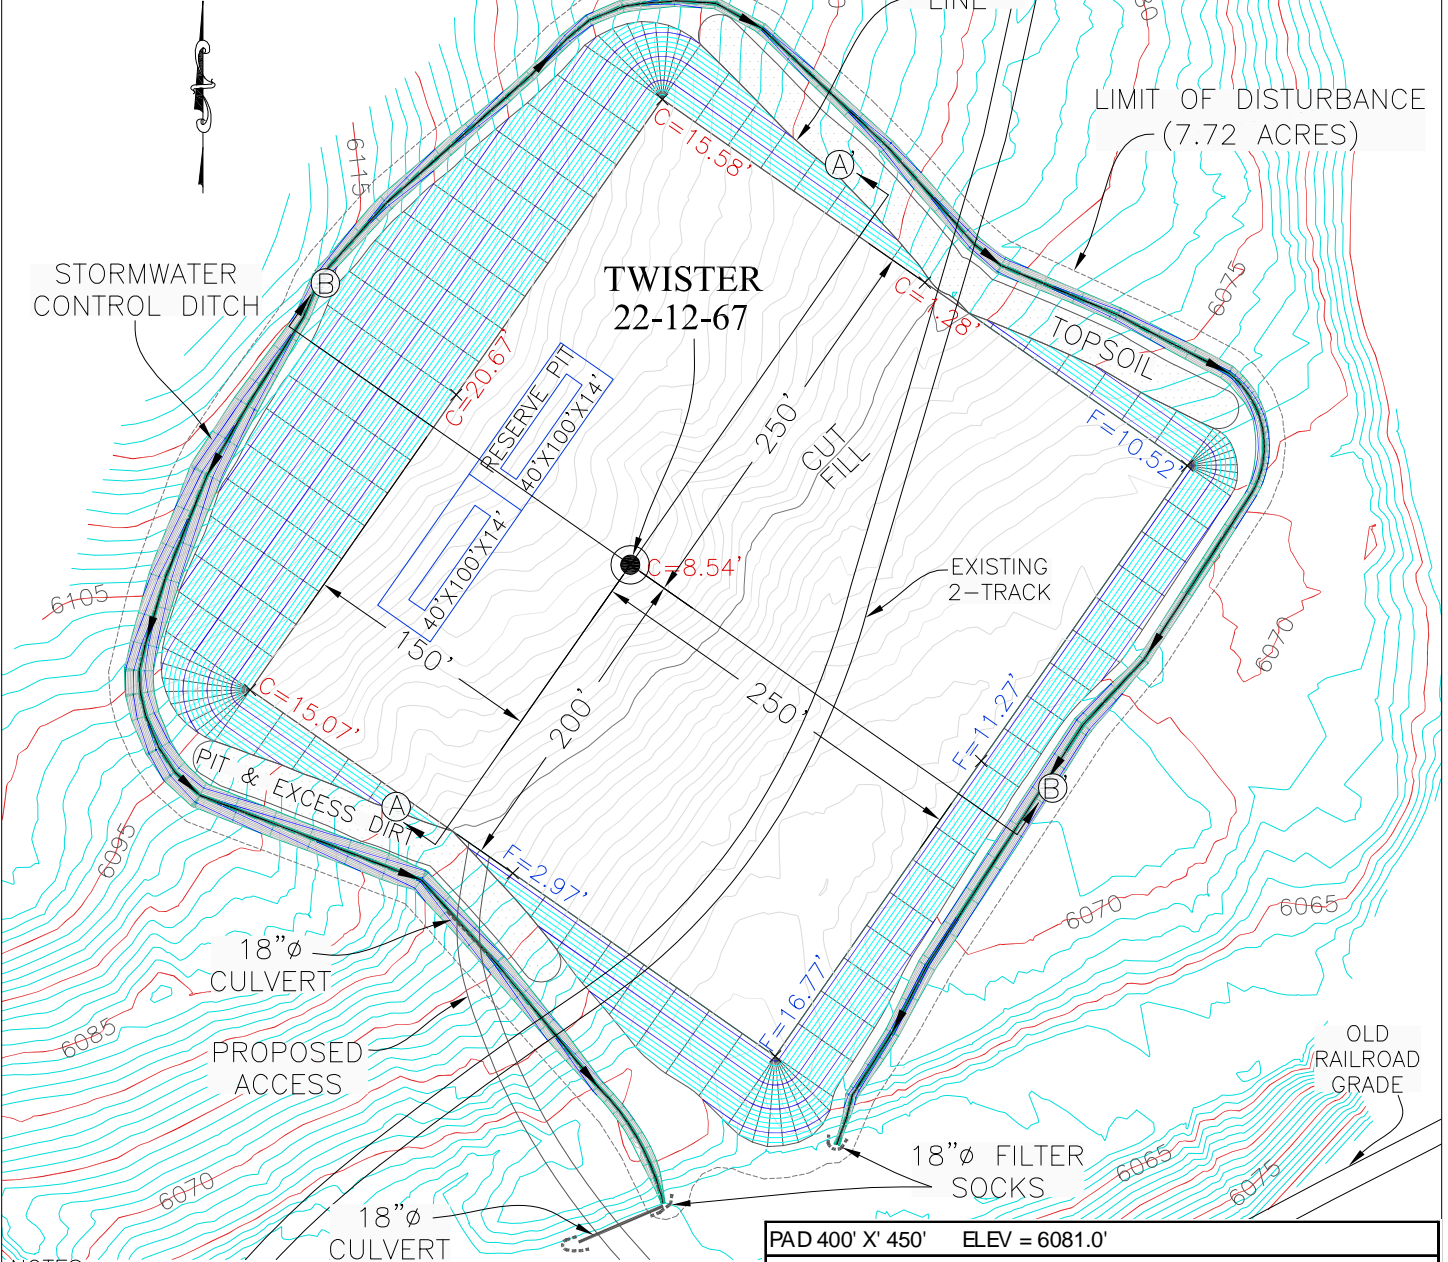

NOTES:

- 1) 10% ALLOWANCE IS MADE FOR SOIL EXPANSION
- 2) PIT LOCATION & SIZE TO BE DETERMINED AT TIME OF CONSTRUCTION
- 3) STORMWATER CONTROL DITCH, FILTER SOCKS, AND CULVERT LOCATIONS MAY VARY BASED ON FINAL PAD ORIENTATION
- 4) ADDITIONAL FILTER SOCKS OR OTHER BMPs MAY BE NECESSARY FOR EROSION CONTROL

PAD 400' X' 450' ELEV = 6081.0'				
DISTURBED AREA = 7.72 ACRES				
ESTIMATED DIRT QUANTITIES				
CUT	FILL+10%	TOPSOIL	PIT	EXCESS
48,487	38,897	9,549	2,515	41
NOTE: VOLUMES IN CUBIC YARDS. TOPSOIL VOL (12" DEPTH) IS INCLUDED IN TOTAL CUT VALUE ABOVE. PIT NOT INCLUDED IN TOTAL EXCESS VOLUME.				



WESTERN LAND SERVICES

Sheridan, WY 82801 (307)673-1817

DP: L:\...Slawson\Permitting_Booklets_Twister Date: 7/22/2010

SLAWSON EXPLORATION COMPANY, INC
TWISTER 22-12-67

SL: SE1/4 NE1/4, SECTION 22, T12N R67W
BL: SW1/4 NW1/4, SECTION 22, T12N R67W
6TH PM, WELD COUNTY, COLORADO