


CONSTRUCTION LAYOUT DRAWING  
SIMBA 18-11-67

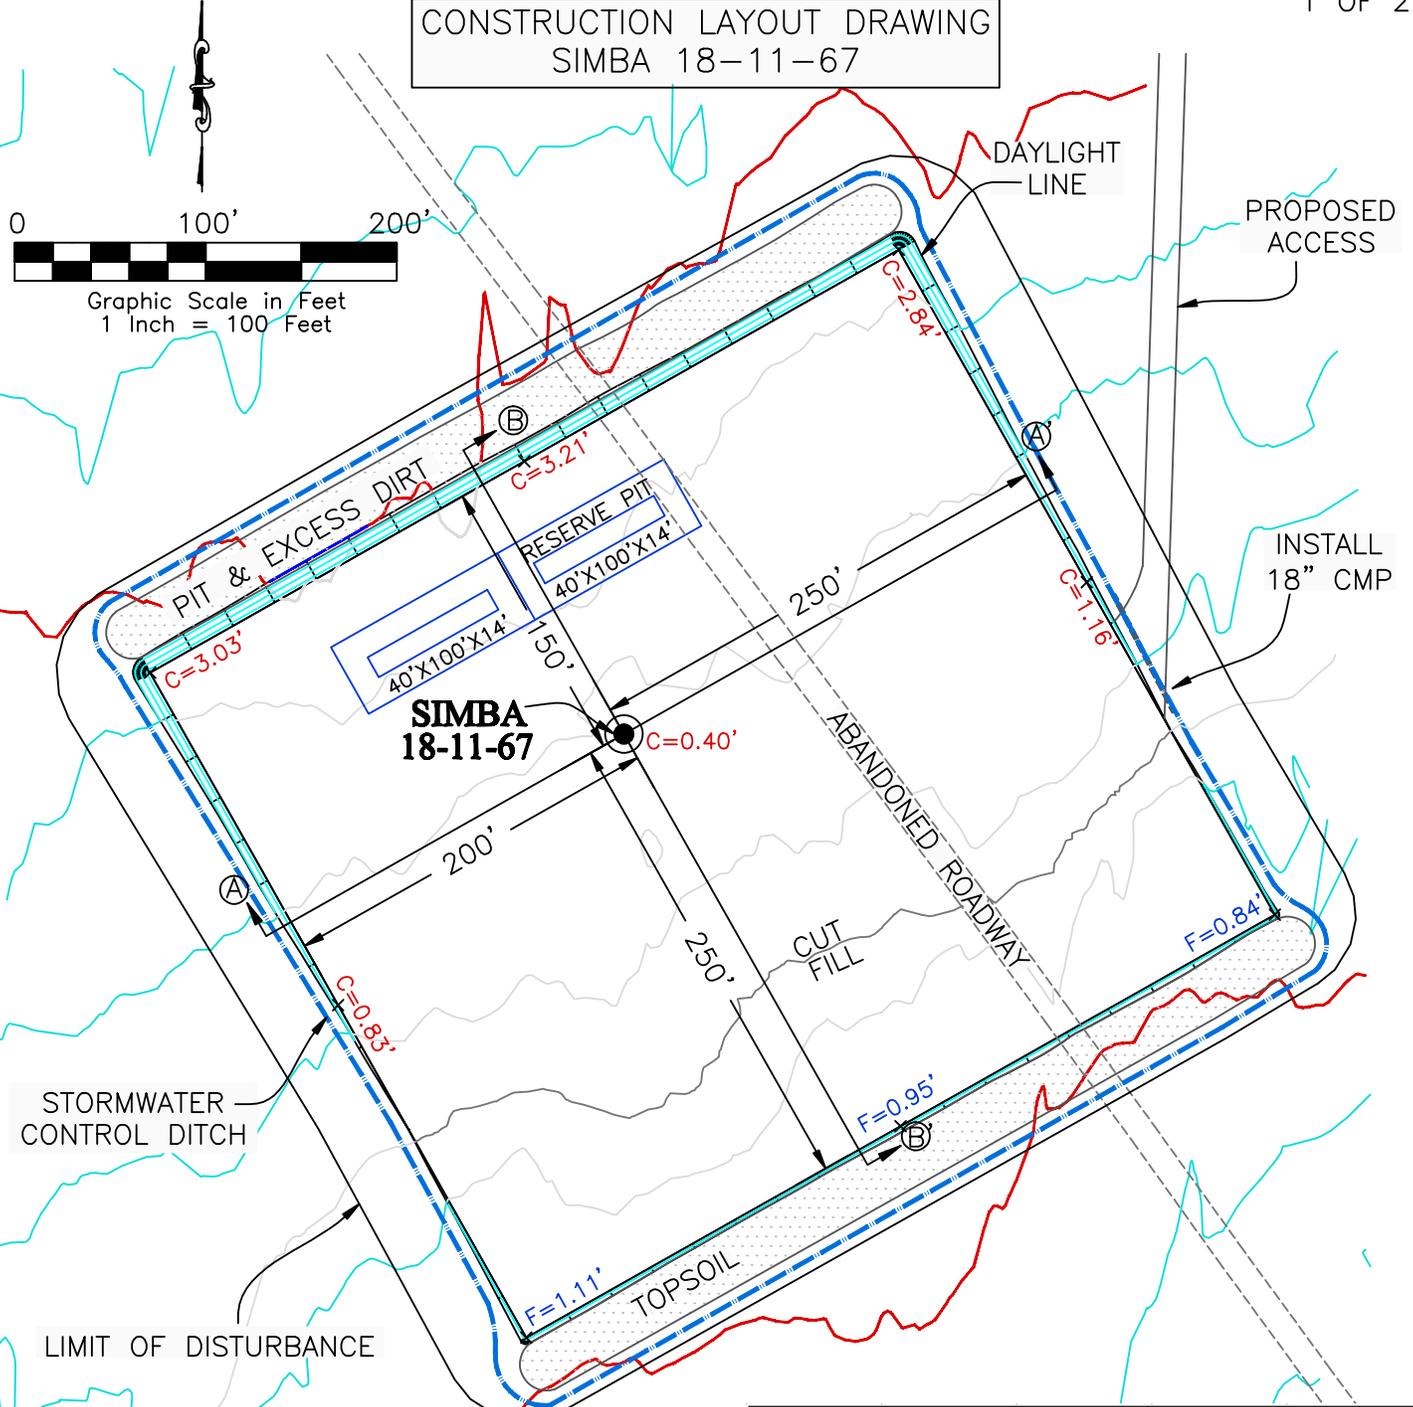

- NOTES:
- 1) 10% ALLOWANCE IS MADE FOR SOIL EXPANSION.
  - 2) PIT LOCATION & SIZE TO BE DETERMINED AT TIME OF CONSTRUCTION

PAD 400' X' 450'		ELEV = 5886.4'		
DISTURBED AREA = 6.37 ACRES				
ESTIMATED DIRT QUANTITIES				
CUT	FILL+10%	TOPSOIL	PIT	EXCESS
8,395	868	6,995	2,515	532
NOTE: VOLUMES IN CUBIC YARDS. TOPSOIL VOL (12" DEPTH) IS INCLUDED IN TOTAL CUT VALUE ABOVE. PIT NOT INCLUDED IN TOTAL EXCESS VOLUME.				

**WESTERN LAND SERVICES**  
Sheridan, WY 82801 (307)673-1817  
DP: L... (Slawson/Permitting Packet/SIMBA) Date: 7/12/2010

SLAWSON EXPLORATION COMPANY, INC  
SIMBA 18-11-67  
SL: SE1/4 SE1/4, SECTION 18, T11N R67W  
BL: NW1/4 SW1/4, SECTION 18, T11N R67W  
6TH PM, WELD COUNTY, COLORADO