
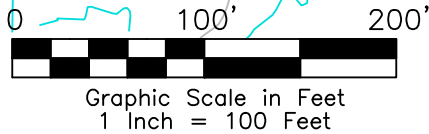


PAD LAYOUT DRAWING SIMBA 18-11-67

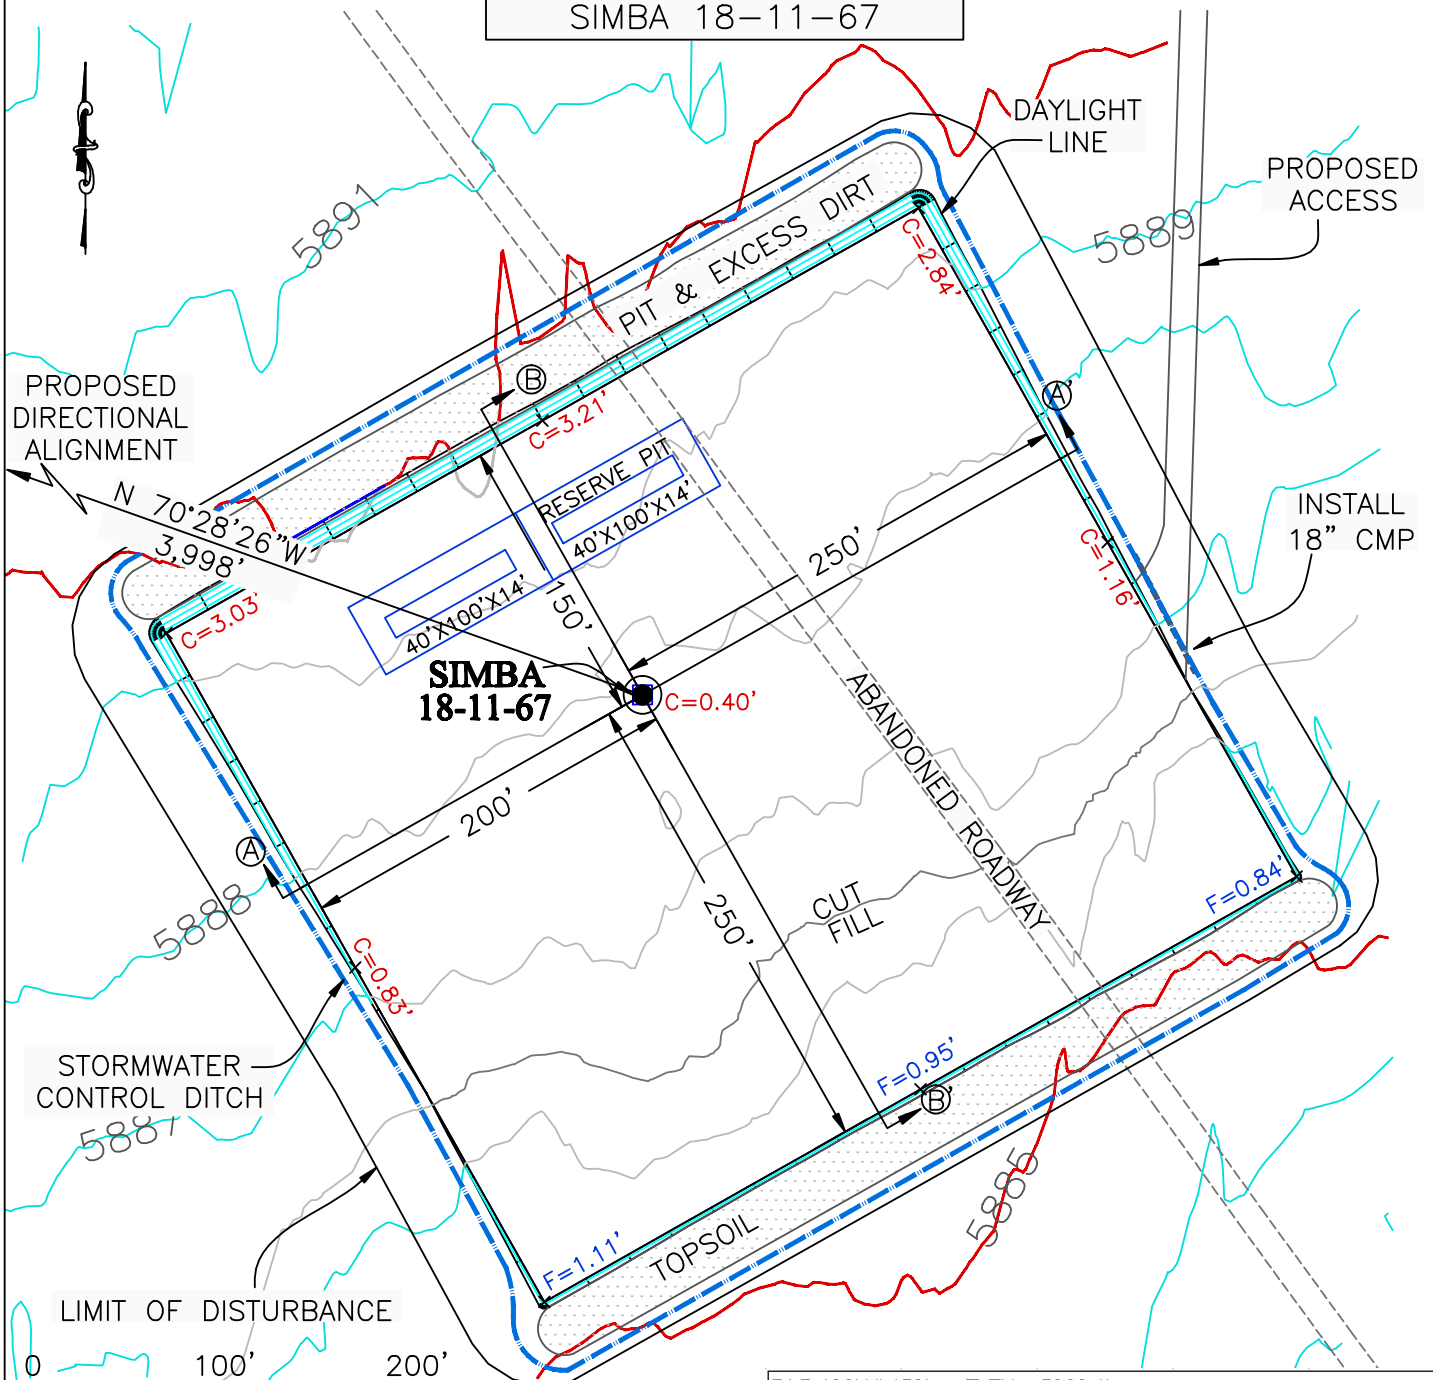

NOTES:

- 1) 10% ALLOWANCE IS MADE FOR SOIL EXPANSION.
- 2) PIT LOCATION & SIZE TO BE DETERMINED AT TIME OF CONSTRUCTION

PAD 400' X' 450' ELEV = 5886.4'				
DISTURBED AREA = 6.37 ACRES				
ESTIMATED DIRT QUANTITIES				
CUT	FILL+10%	TOPSOIL	PIT	EXCESS
8,395	868	6,995	2,515	532
NOTE: VOLUMES IN CUBIC YARDS. TOPSOIL VOL (12" DEPTH)				
IS INCLUDED IN TOTAL CUT VALUE ABOVE. PIT NOT INCLUDED				
IN TOTAL EXCESS VOLUME.				


WESTERN LAND SERVICES
Sheridan, WY 82801 (307)673-1817

DP: L... \Slawson\Permitting_Packets\SIMBA Date: 7/12/2010

SLAWSON EXPLORATION COMPANY, INC
SIMBA 18-11-67

SL: SE1/4 SE1/4, SECTION 18, T11N R67W
BL: NW1/4 SW1/4, SECTION 18, T11N R67W
6TH PM, WELD COUNTY, COLORADO