
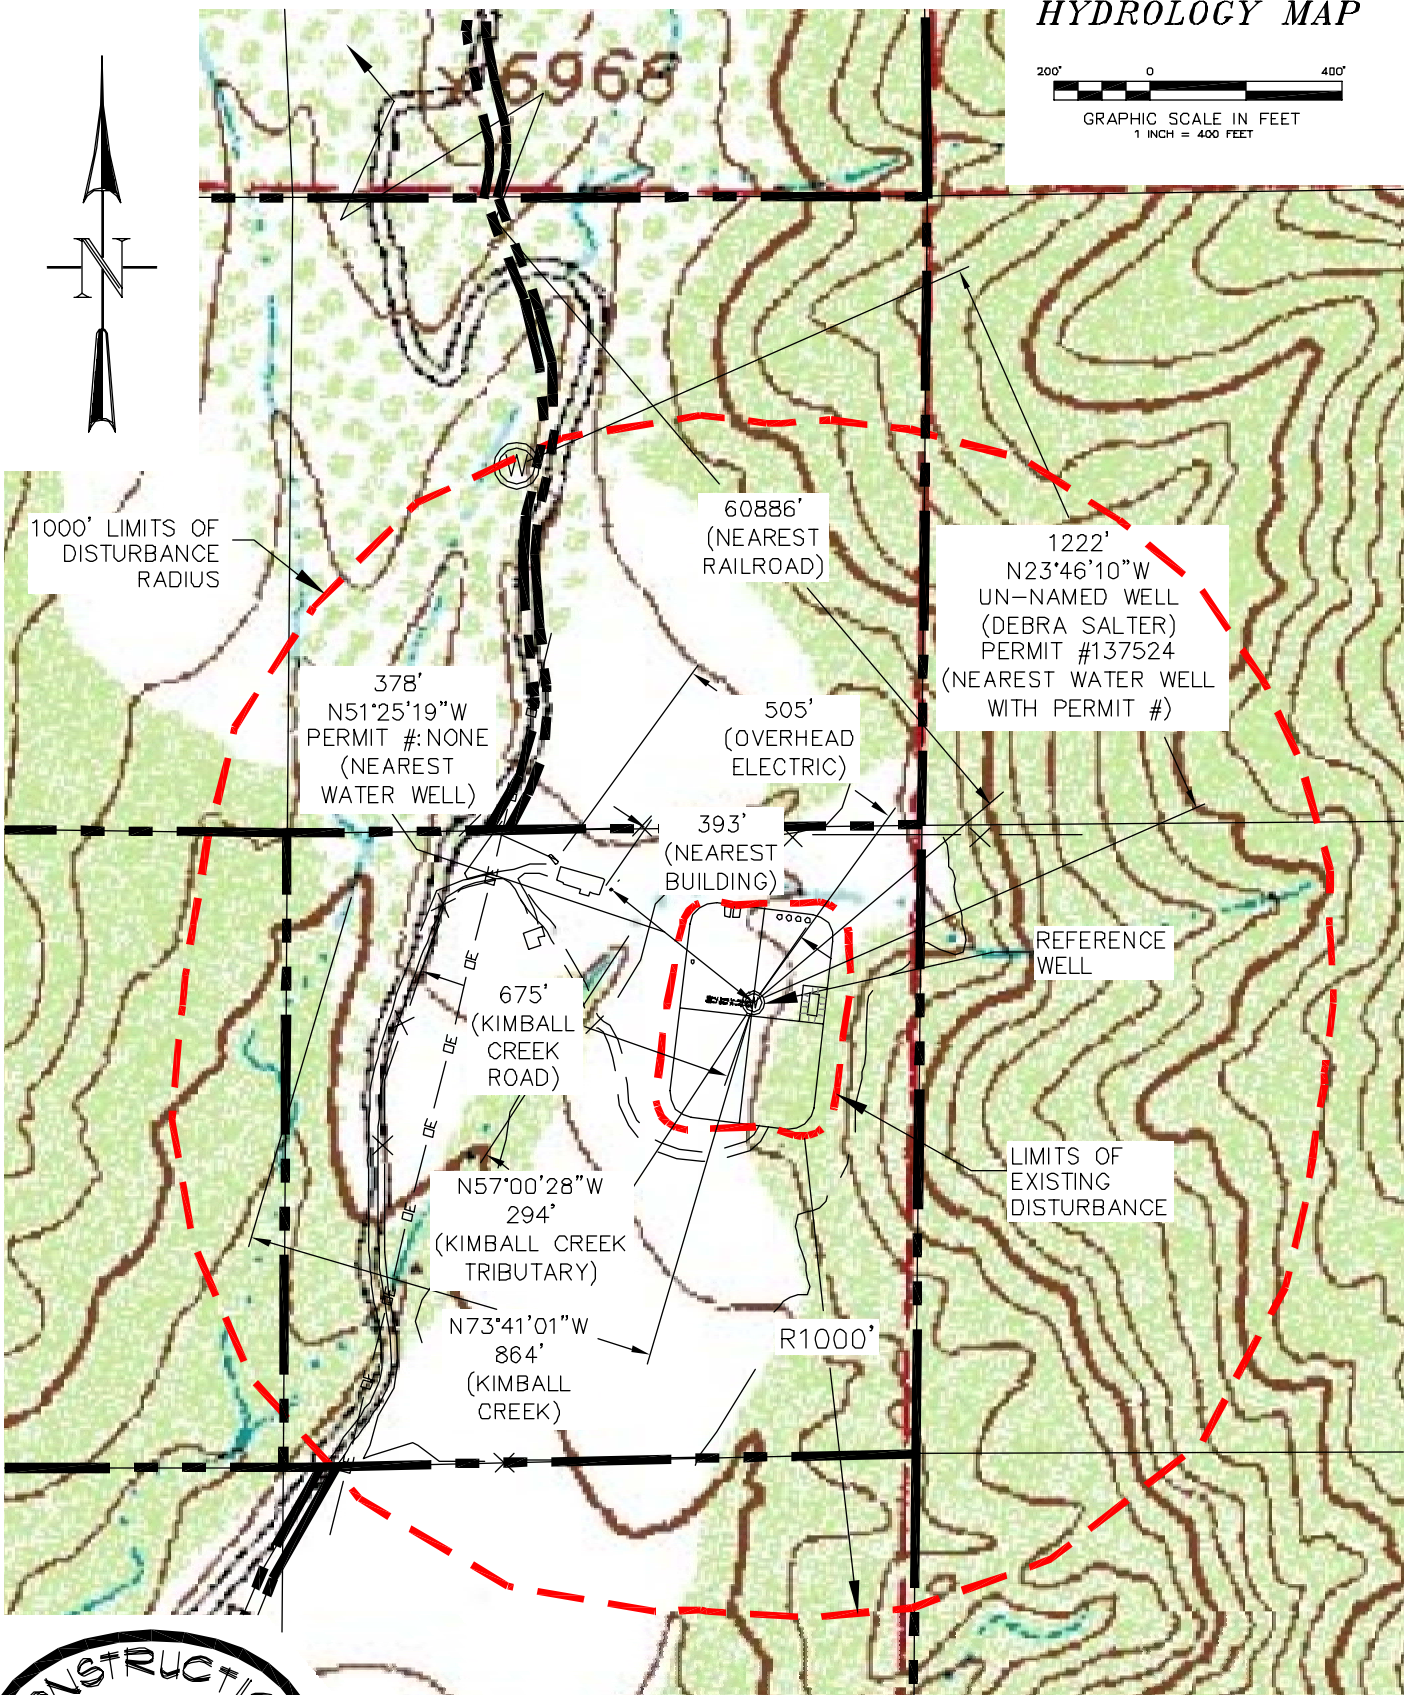
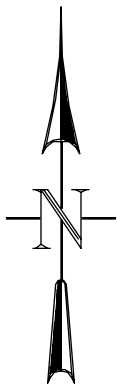


HYDROLOGY MAP

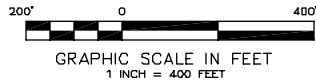

1000' LIMITS OF DISTURBANCE RADIUS

378'
N51°25'19"W
PERMIT #: NONE
(NEAREST WATER WELL)

60886'
(NEAREST RAILROAD)

1222'
N23°46'10"W
UN-NAMED WELL
(DEBRA SALTER)
PERMIT #137524
(NEAREST WATER WELL WITH PERMIT #)

505'
(OVERHEAD ELECTRIC)

393'
(NEAREST BUILDING)

REFERENCE WELL

675'
(KIMBALL CREEK ROAD)

LIMITS OF EXISTING DISTURBANCE

N57°00'28"W
294'
(KIMBALL CREEK TRIBUTARY)

N73°41'01"W
864'
(KIMBALL CREEK)

R1000'



CONSTRUCTION SURVEYS, INC. Kimball Creek 14-2D1-995
 0012 SUNRISE BLYD.
 SILT, CO 81652
 (970)876-5753

SE 1/4 NE 1/4 SECTION 14, T. 9 S., R. 95 W.
 AXIA ENERGY

SCALE: 1" = 400'

SHEET: 3 OF 11