

LOCATION DRAWING

PART OF THE NE 1/4, SEC. 32, TOWNSHIP 7 NORTH, RANGE 66 WEST, 6TH P.M.


WELLS FALL IN A HAY FIELD.

VISIBLE IMPROVEMENTS WITHIN 400' ARE SHOWN.

(NOTE: DISTANCES SHOWN ARE FROM THE 32-32D WELL LOCATION)

N1/4 CRN. SEC. 32

NE CRN. SEC. 32

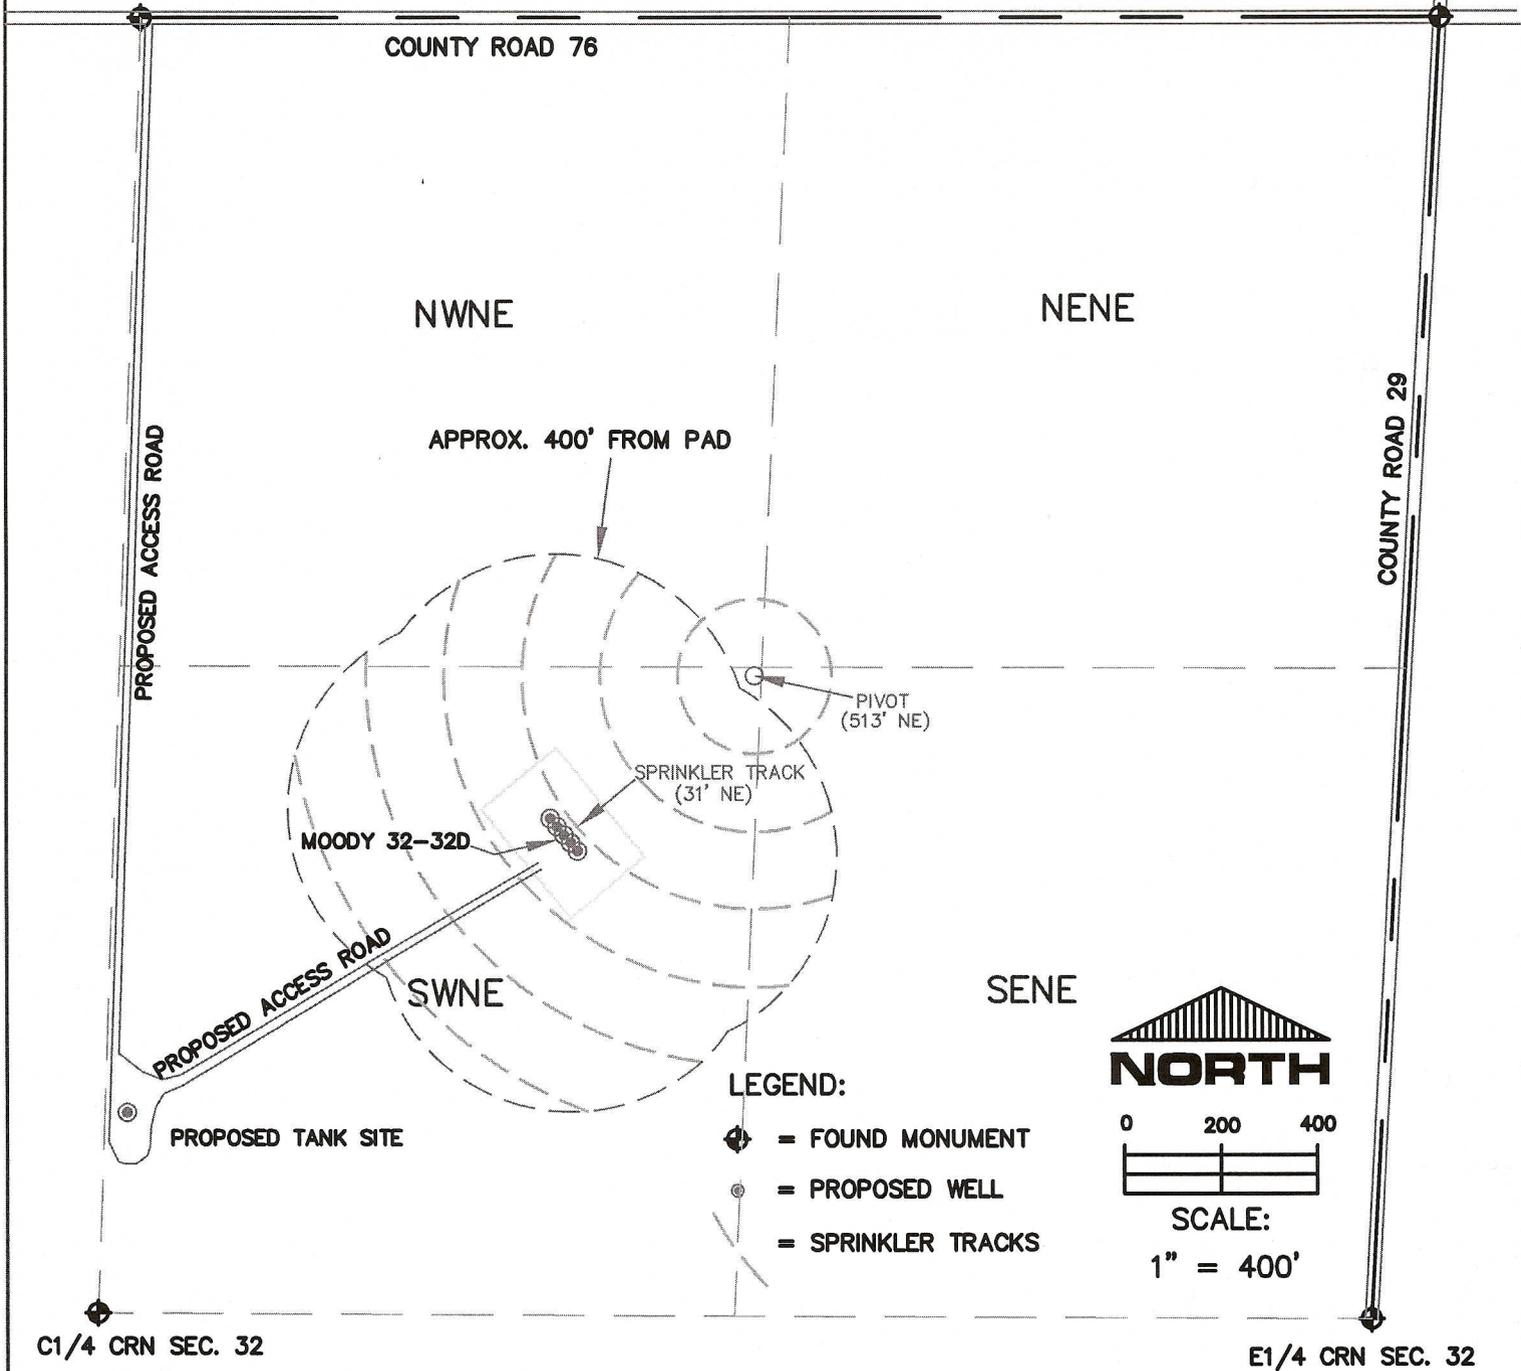

C1/4 CRN SEC. 32

E1/4 CRN SEC. 32

THIS IS NOT A MONUMENTED BOUNDARY SURVEY, IT IS ONLY A DRAWING INTENDED TO DEPICT VISIBLE IMPROVEMENTS AROUND WELL SITE(S).

PREPARED BY:

HORSESHOE SURVEYING, LLC
 PO BOX 150458
 LAKEWOOD, CO 80215
 (720)872-0196

WELL NAME:

(5 WELL PAD)

MOODY 31-32D, 41-32D, 32-32D, 32CD, 42-32D

LOCATION:

WELD COUNTY, CO
 NE1/4, SEC. 32, T7N, R66W, 6TH P.M.

DRAWING DATE:

7-23-10

FIELD DATE:

7-22-10