
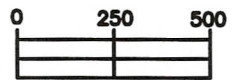


WELL PAD EXHIBIT

PART OF THE NE1/4, SEC 32, TOWNSHIP 7 NORTH, RANGE 66 WEST, 6TH P.M.

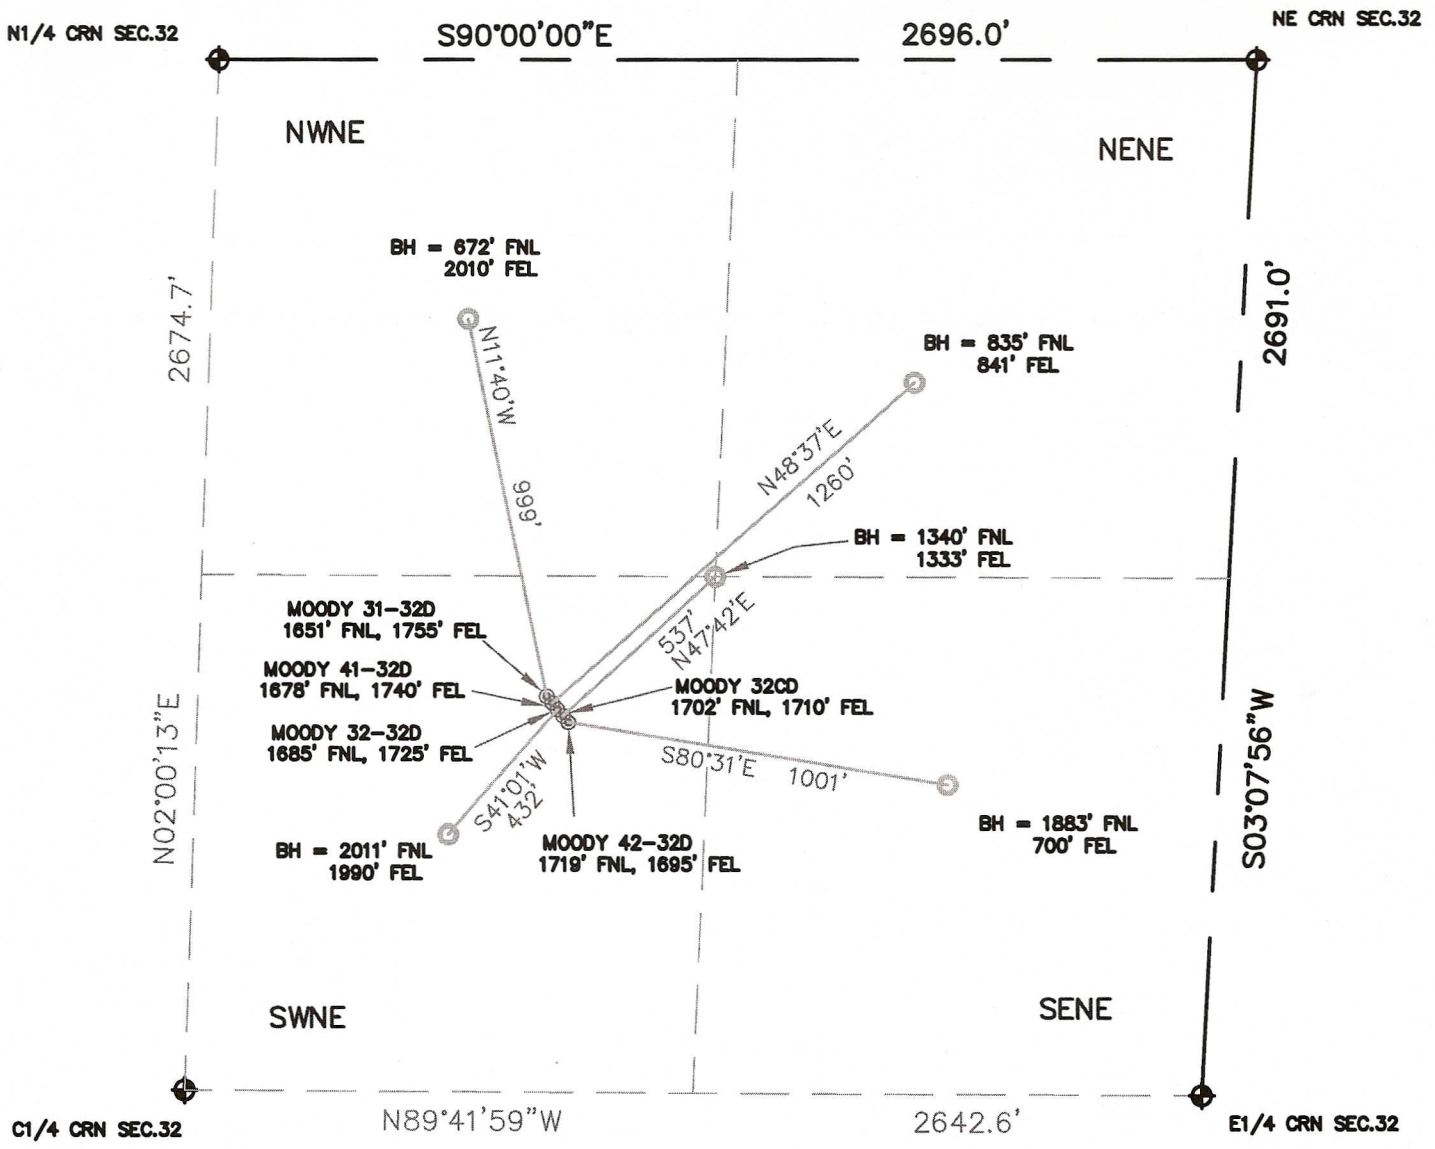

SCALE 1" = 500'

LEGEND

- ⊕ = FOUND MONUMENT
- ⊙ = PROPOSED WELL
- = BOTTOM HOLE LOCATION

THIS IS NOT A MONUMENTED BOUNDARY SURVEY, IT IS ONLY A DRAWING INTENDED TO DEPICT THE WELL PAD & DIRECTIONAL DRILLS TO SECTION LINES.

PREPARED BY:	HORSESHOE SURVEYING, LLC PO BOX 150458 LAKEWOOD, CO 80215 (720)872-0196	WELL NAME: (5 WELL PAD) MOODY 31-32D, 41-32D, 32-32D, 32CD, 42-32D
DRAWING DATE: 7-23-10	BY: TGC	LOCATION: WELD COUNTY, CO NE1/4, SEC. 32, T7N, R66W, 6TH P.M.
FIELD DATE: 7-22-10		