


GREAT WESTERN OIL & GAS COMPANY  
Well Name: Great Western 35-31  
SWSE Sec 26 T6N R67W 6th  
Weld County, CO  
CURRENT WELLBORE SCHEMATIC - as of July 12, 2010

API: 05-123-26339

GL Elev: 4745'  
KB Elev: 4761'

Spud Date: 10/15/2008

Surface Casing :  
8-5/8" 24# 11 jnts set @ 505'  
Cmt w/ 410 sx

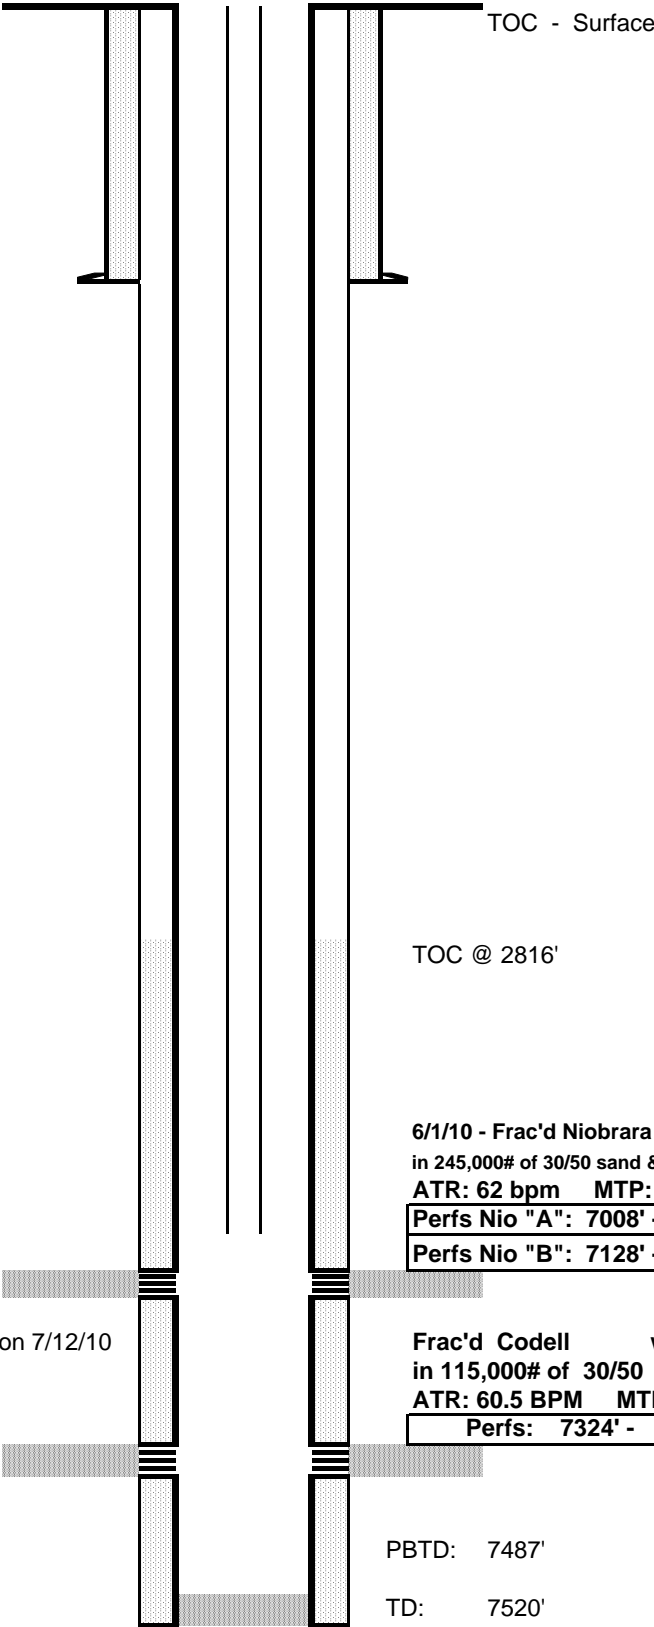

Tubing Detail:  
2-3/8" w/ (235) jnts + (1) 10'sub set @ 7310' on 7/12/10

Production Casing :  
4-1/2", 11.6# 165 jnts set @ 7505'  
Cmt'd w/ 560 sx