


LOCATION DRAWING

STATE 36-24-9-61
LATITUDE: 40.700256
LONGITUDE: -104.155995
FOOTAGE: 700 FSL 1900 FWL
GROUND ELEVATION: 5013.9
PDOP: 2.4 DATE: 7/8/2010
INSTRUMENT OPERATOR: DJM


VEGETATION:
NATIVE GRASSES

SURFACE USE:
GRAZING

GROUND SLOPE <10%

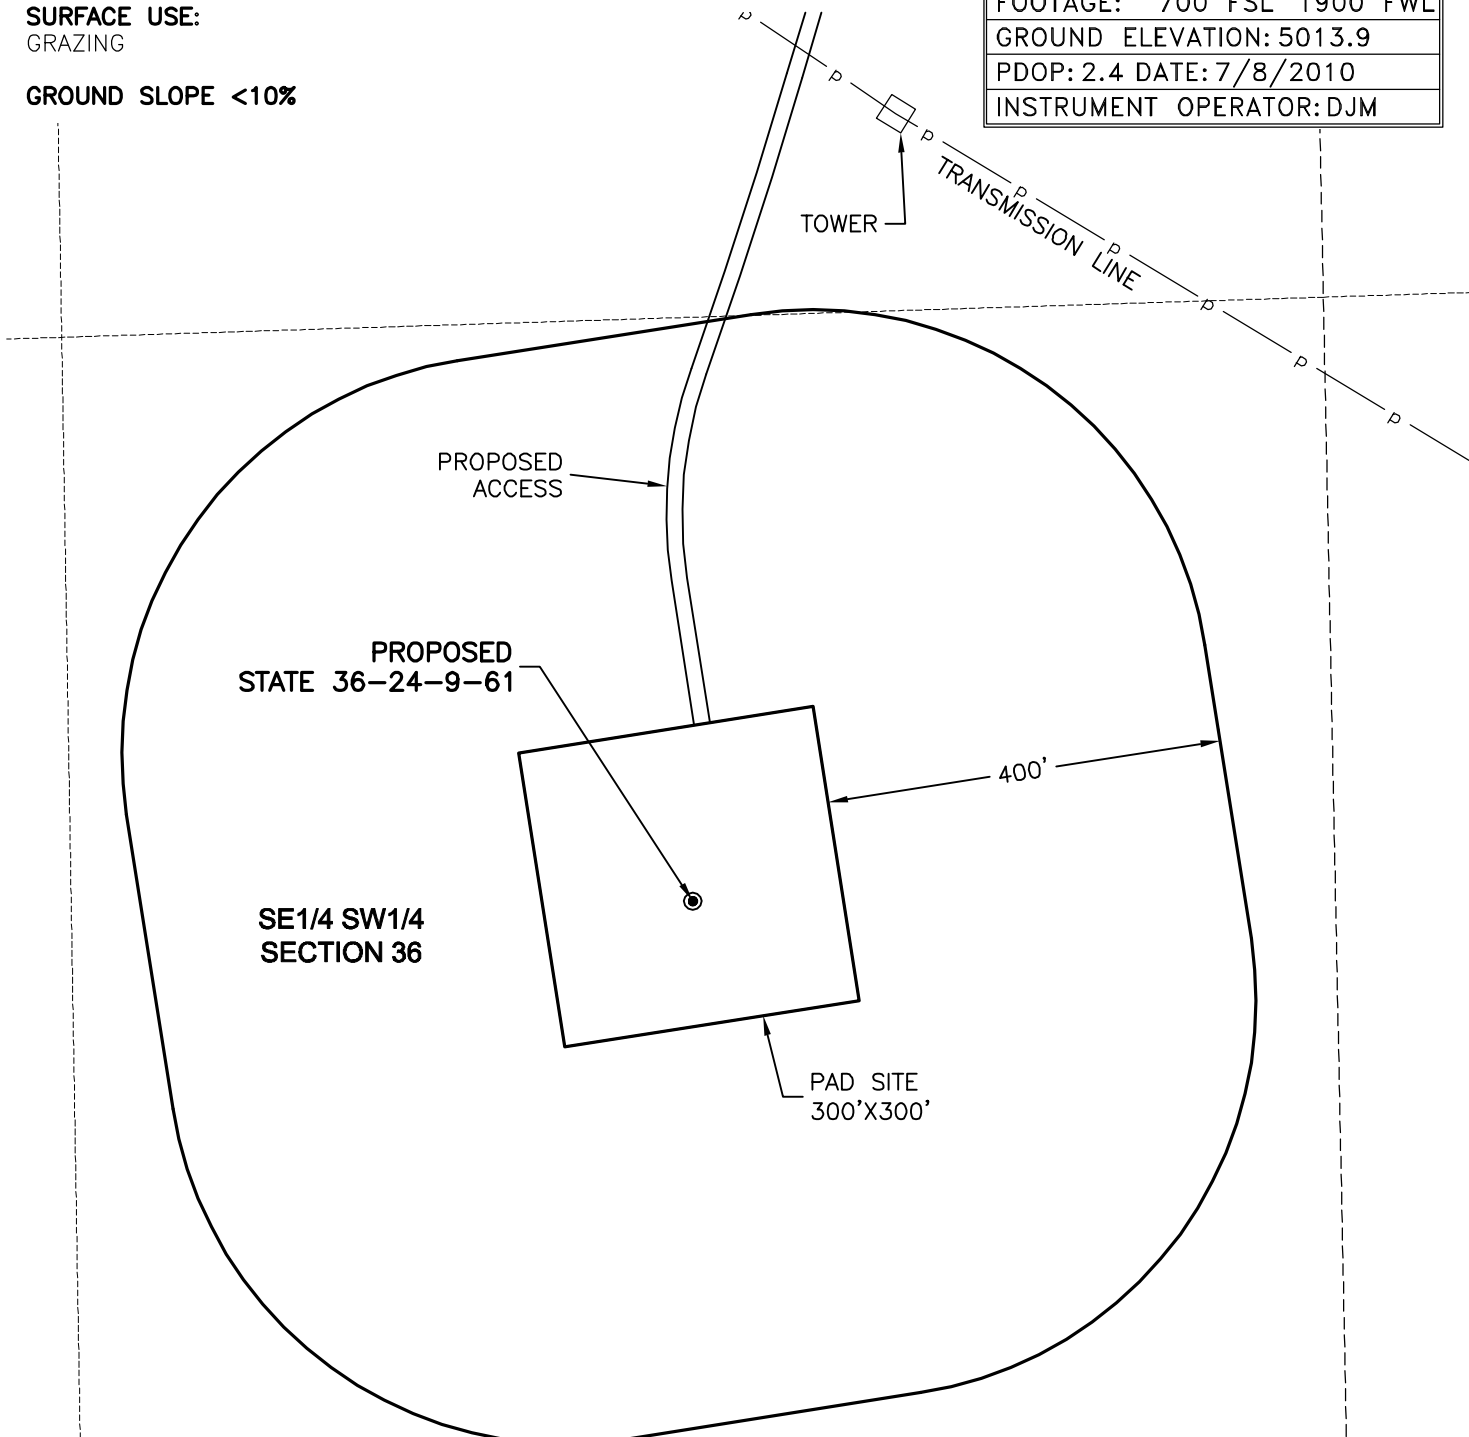

DWG: G:\GEO SURV\WeldzNorth\Carrizo\Wellplots\State 36-24-9-61\State 36-24-9-61 F2A.dwg USER: Owner DATE: Jul 15, 2010 5:07pm

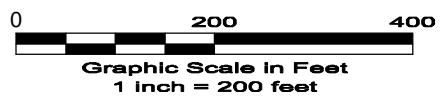

DISTURBANCE ACREAGE:
3.5± DRILLING OPERATIONS
1.5± INTERIM RECLAIM

7/15/10

GEO SURV
LAND SURVEYING AND MAPPING
LAFAYETTE - WINTER PARK
Ph 303 666 0379 Fx 303 665 6320

CARRIZO OIL & GAS, INC
STATE 36-24-9-61

SE1/4 SW1/4 SEC. 36 T9N R61W
6th PM WELD COUNTY COLORADO