



Hydrology for Helton 33-27

THERE ARE NO HYDROLOGICAL FEATURES WITHIN 1000' OF PROPOSED WELL SITE.

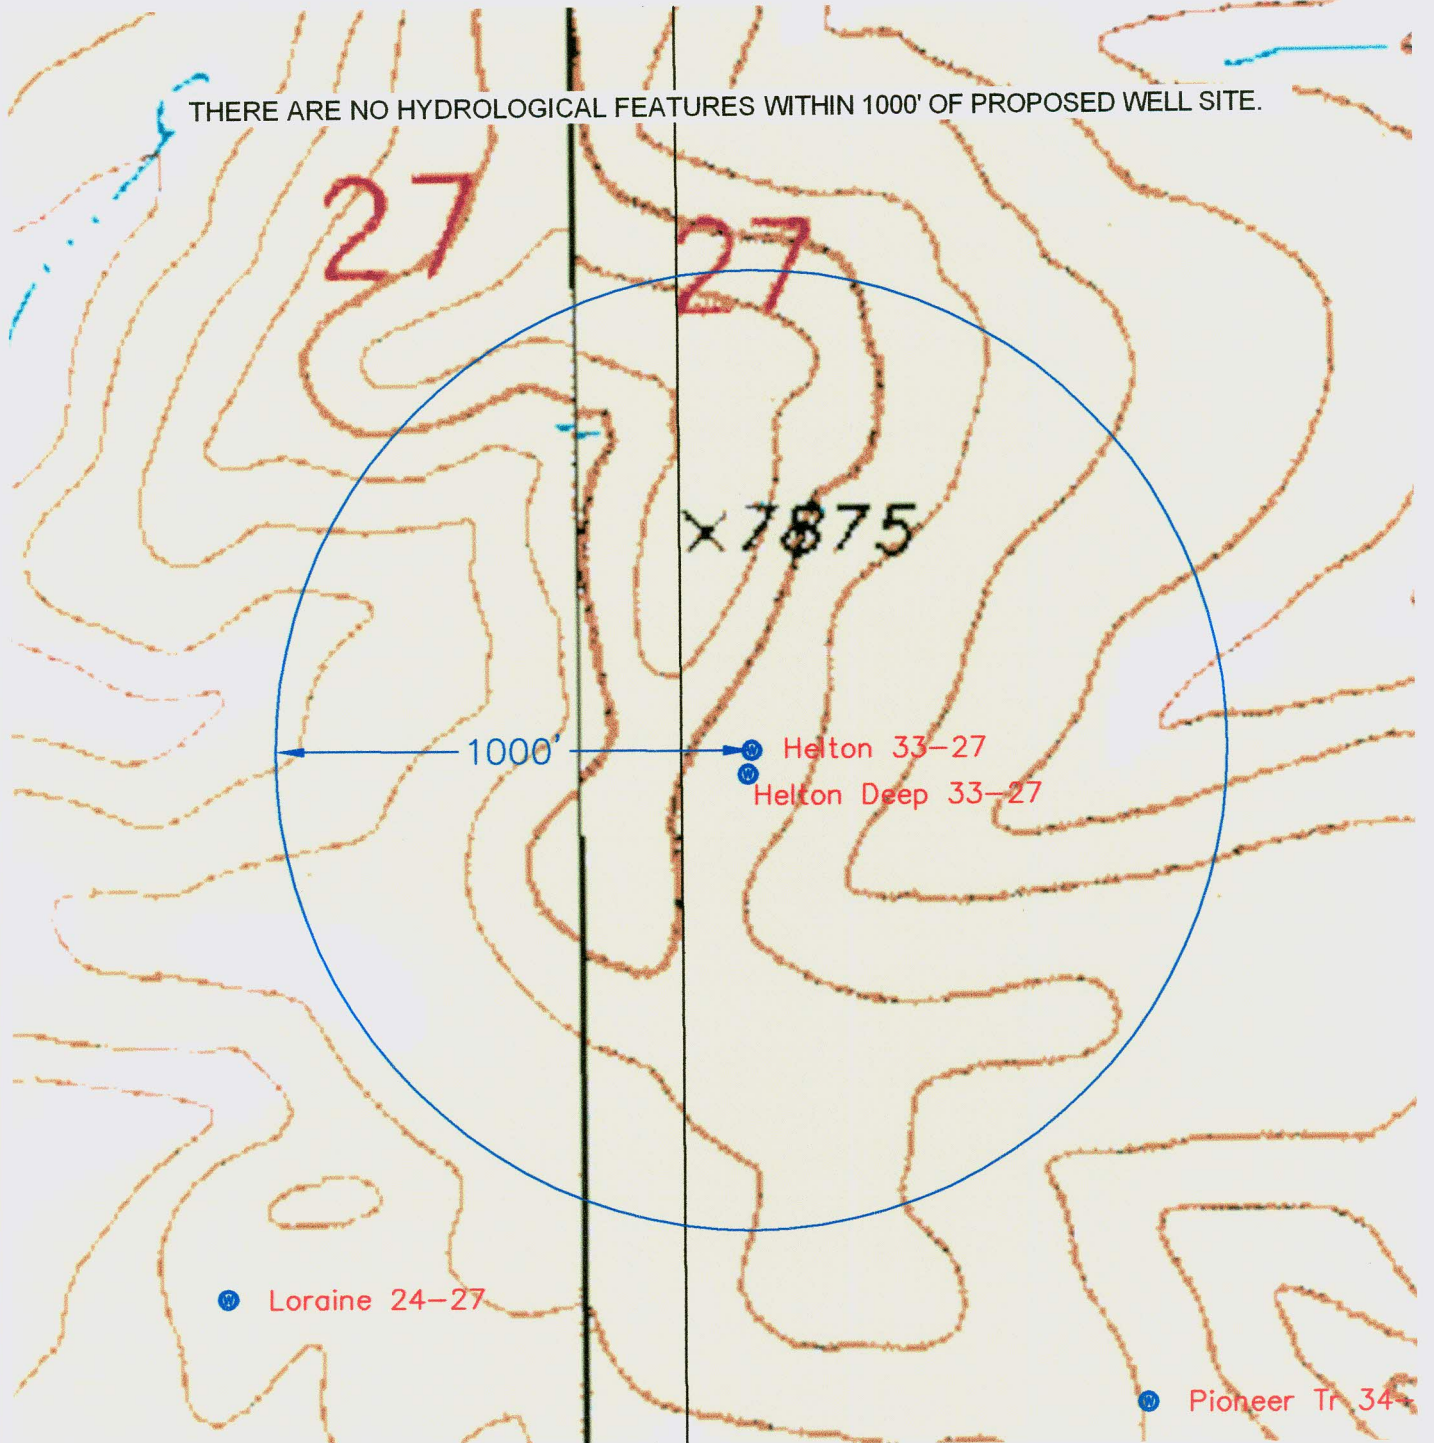

NOTE:

FOOTAGES GIVEN ARE ONLY ESTIMATES BASED ON SUBDIVISION PLATS AND TIED TO EXISTING CONTROL. A FULL BOUNDARY SURVEY IS REQUIRED TO DETERMINE TRUE SUBDIVISION LOT AND ROAD LOCATIONS, DISTANCES AND AREA OR FOOTAGE CALCULATIONS.

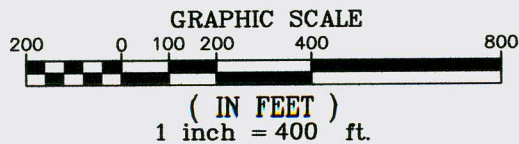

Date: August 24, 2010

SHIELDS SURVEY Ltd. Co.

619 South 2nd Street

P.O. Box 639

Raton, New Mexico 87740

Phone: 445-1232 Fax: 445-3648