



Location for Helton 33-27

- A - EXISTING DEEP WELL, 45'±, S
- B - METER RUN, 20'±, N
- C - EXISTING PITS ARE BACKFILLED
- D - ACCESS ROAD, 260'±, SSW

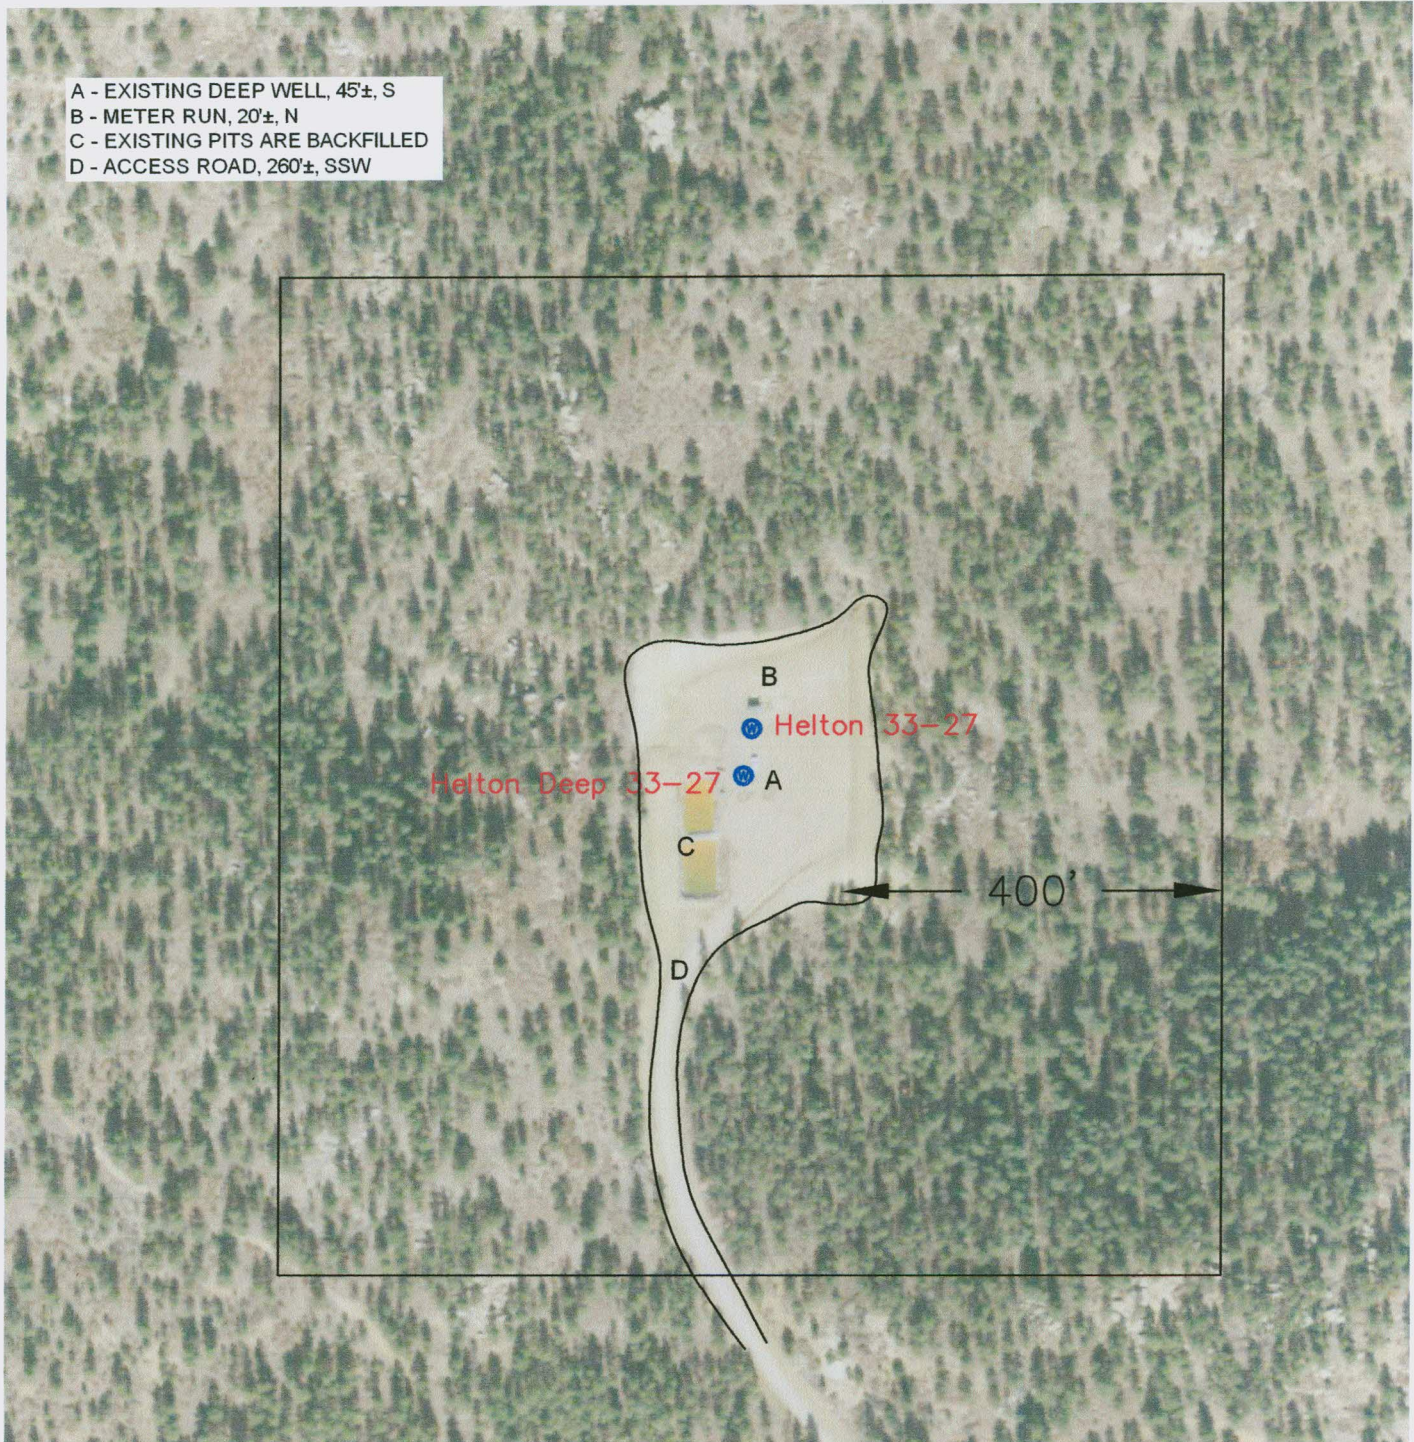

NOTE:

FOOTAGES GIVEN ARE ONLY ESTIMATES BASED ON SUBDIVISION PLATS AND TIED TO EXISTING CONTROL. A FULL BOUNDARY SURVEY IS REQUIRED TO DETERMINE TRUE SUBDIVISION LOT AND ROAD LOCATIONS, DISTANCES AND AREA OR FOOTAGE CALCULATIONS.

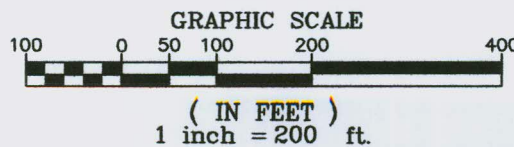

SHIELDS SURVEY Ltd. Co.

619 South 2nd Street

P.O. Box 639

Raton, New Mexico 87740

Phone: 445-1232 Fax: 445-3648

Date: August 24, 2010