




02529534

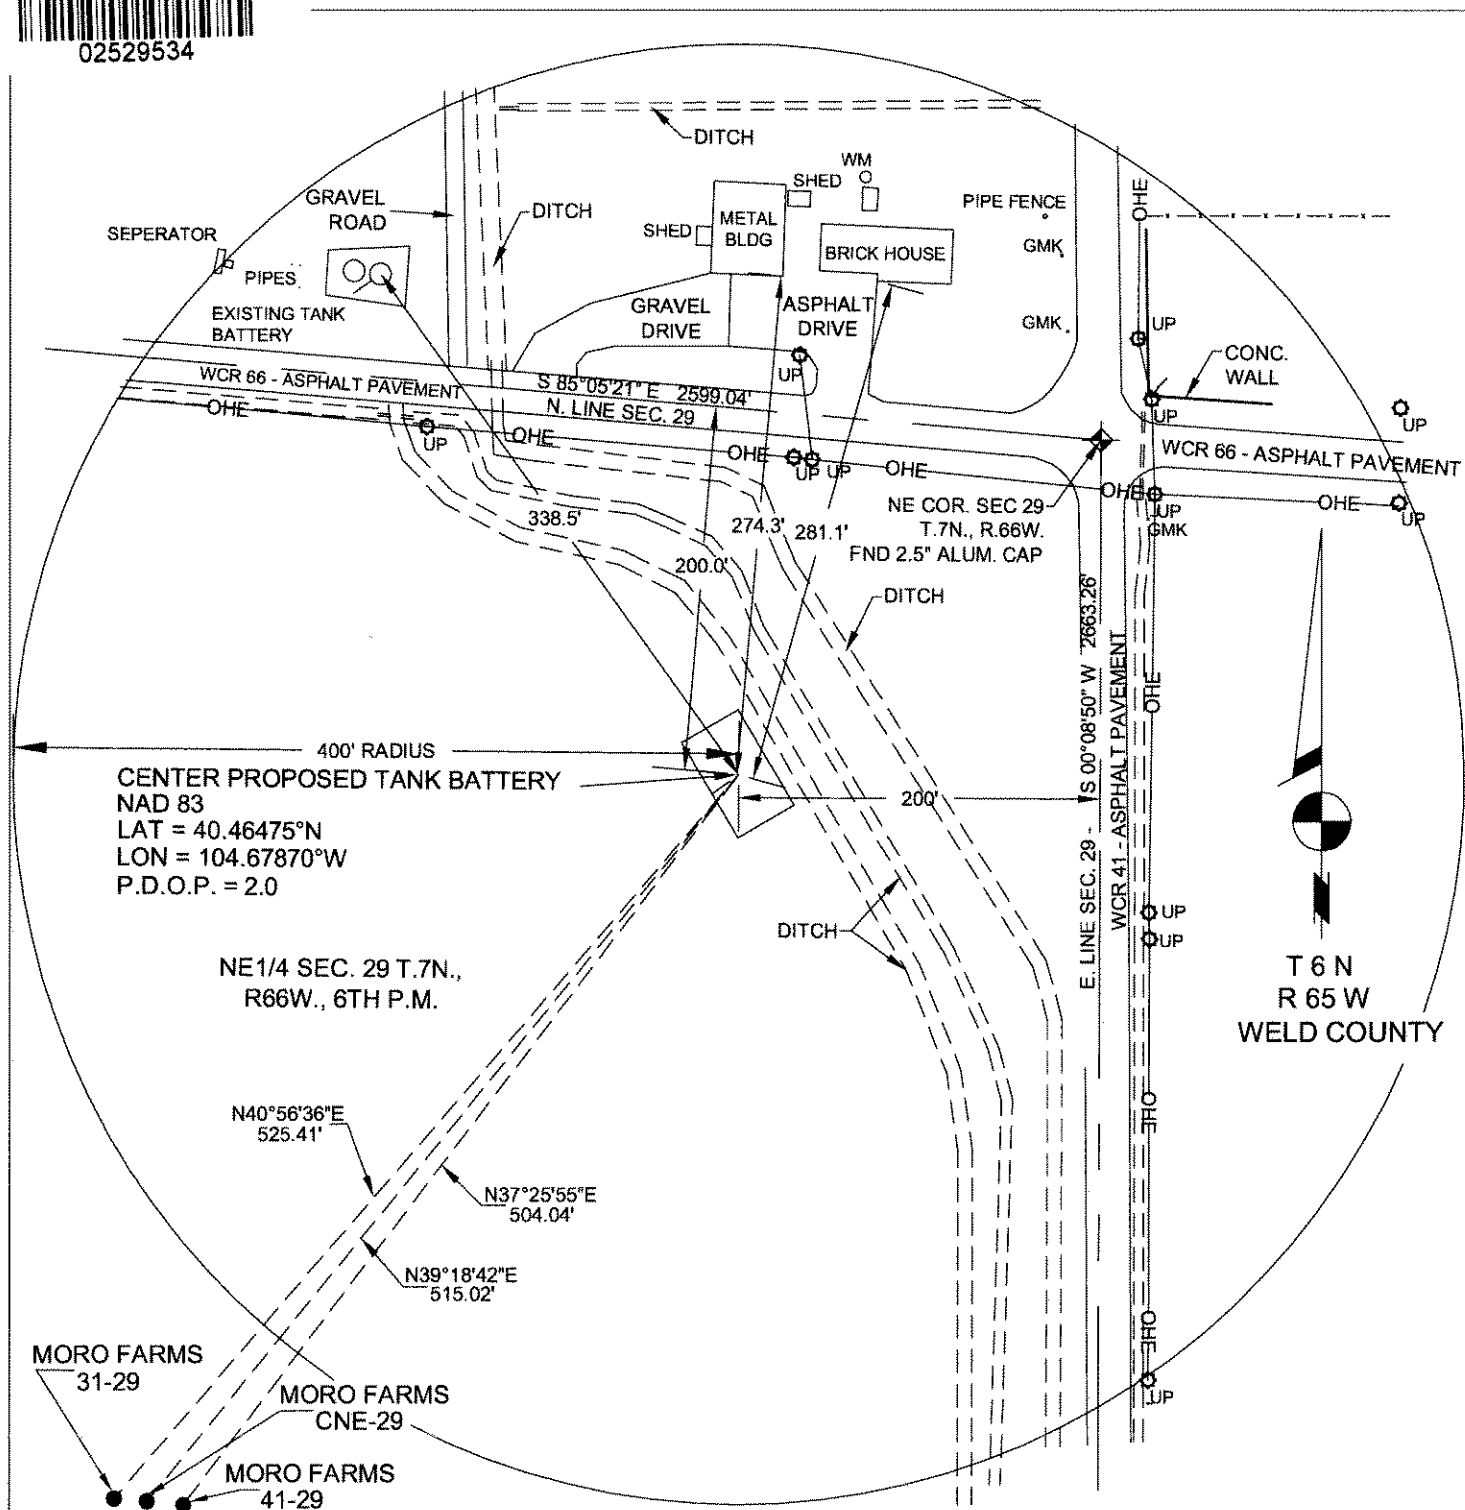

LEGEND	
WMO = WATER METER	--- = FENCE LINE
UP = UTILITY POLE	---OHE--- = OVERHEAD ELECTRIC LINE
GMK = GAS MARKER	--- = SECTION LINE
◆ = SECTION CORNER	




SCALE 1"=100' SHEET 2 OF 2

PREPARED FOR:
Matrix Energy, LLC
P.O.Box 271309
Fort Collins, CO 80527

400FT RADIUS MAP
SURFACE LOCATION: T6N, R65W, S29
SURFACE USE: DRYLAND CROP

TANK BATTERY FOR MORO FARMS
31-29 & CNE-29 & 41-29

FIELD DATE: 8-24-2010
DRAWING DATE: 8-30-2010
DRAFTER: RBG
CHECKED BY: DY

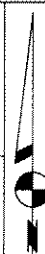

501-10-169A
POWERTM
Surveying Company, Inc.
Established 1948

120 W. 84TH AVENUE
THORNTON, COLORADO 80280

PH 303-702-1817
FAX 303-702-1488
WWW.POWERSURVEYING.COM