


T6S

N



SCALE: 1" = 1000'

R 97 W

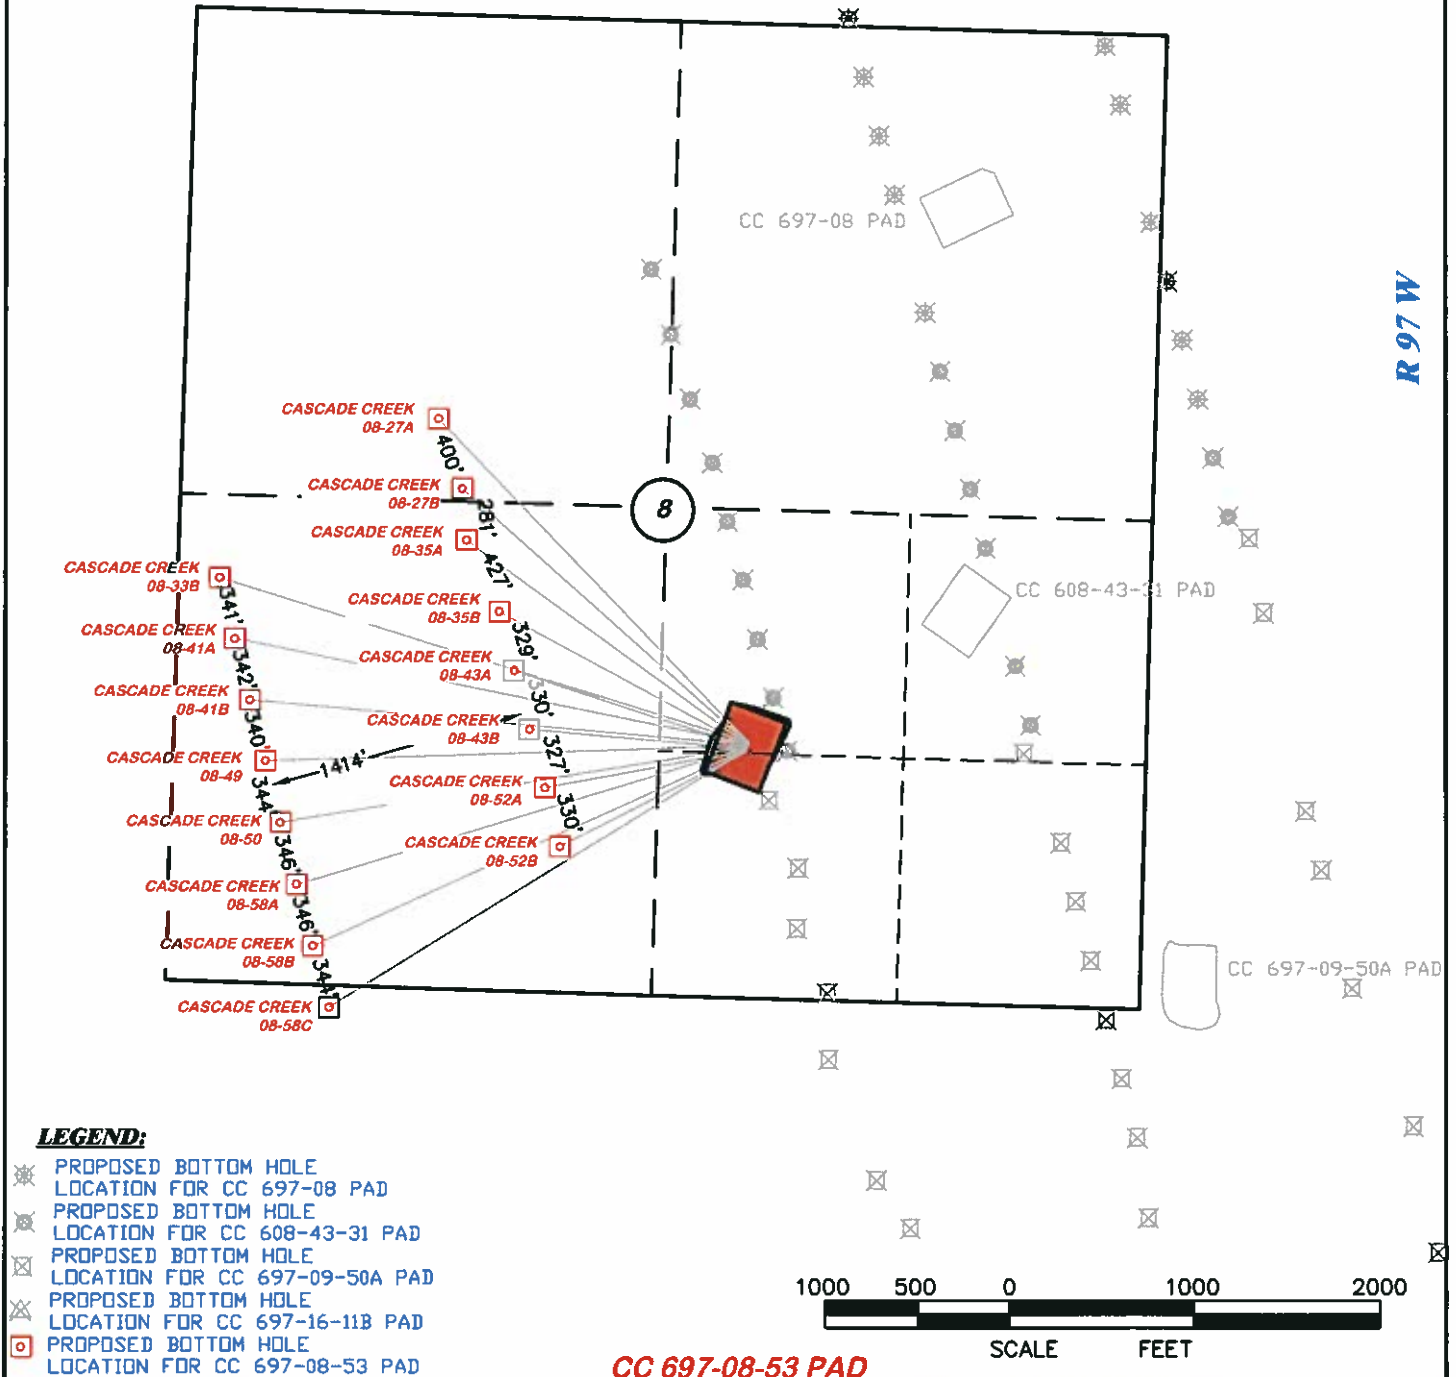

RIFFIN & ASSOCIATES, INC.

(307) 362-5028

1414 ELK ST., ROCK SPRINGS, WY 82901

DRAWN: 9/3/10 - DEH

SCALE: 1" = 1000'

REVISED: N/A

JOB No. 11769

EXHIBIT 7

MULTI-WELL PLAN

OXY USA WTP LP

CASCADE CREEK A CC 697-08-27A, 27B, 33B, 35A, 35B, 41A, 41B, 43A, 43B, 49, 50, 52A, 52B, 58A, 58B, 58C, SECTION 8, T. 6 S., R. 97 W., 6th P.M., GARFIELD COUNTY, COLORADO

PAD LOCATION IN THE NW 1/4 OF SE 1/4 OF SECTION 8, T. 6 S., R. 97 W., 6th P.M. GARFIELD COUNTY, COLORADO