


HYDROLOGY MAP

200' 0 400'
GRAPHIC SCALE IN FEET
1 INCH = 400 FEET

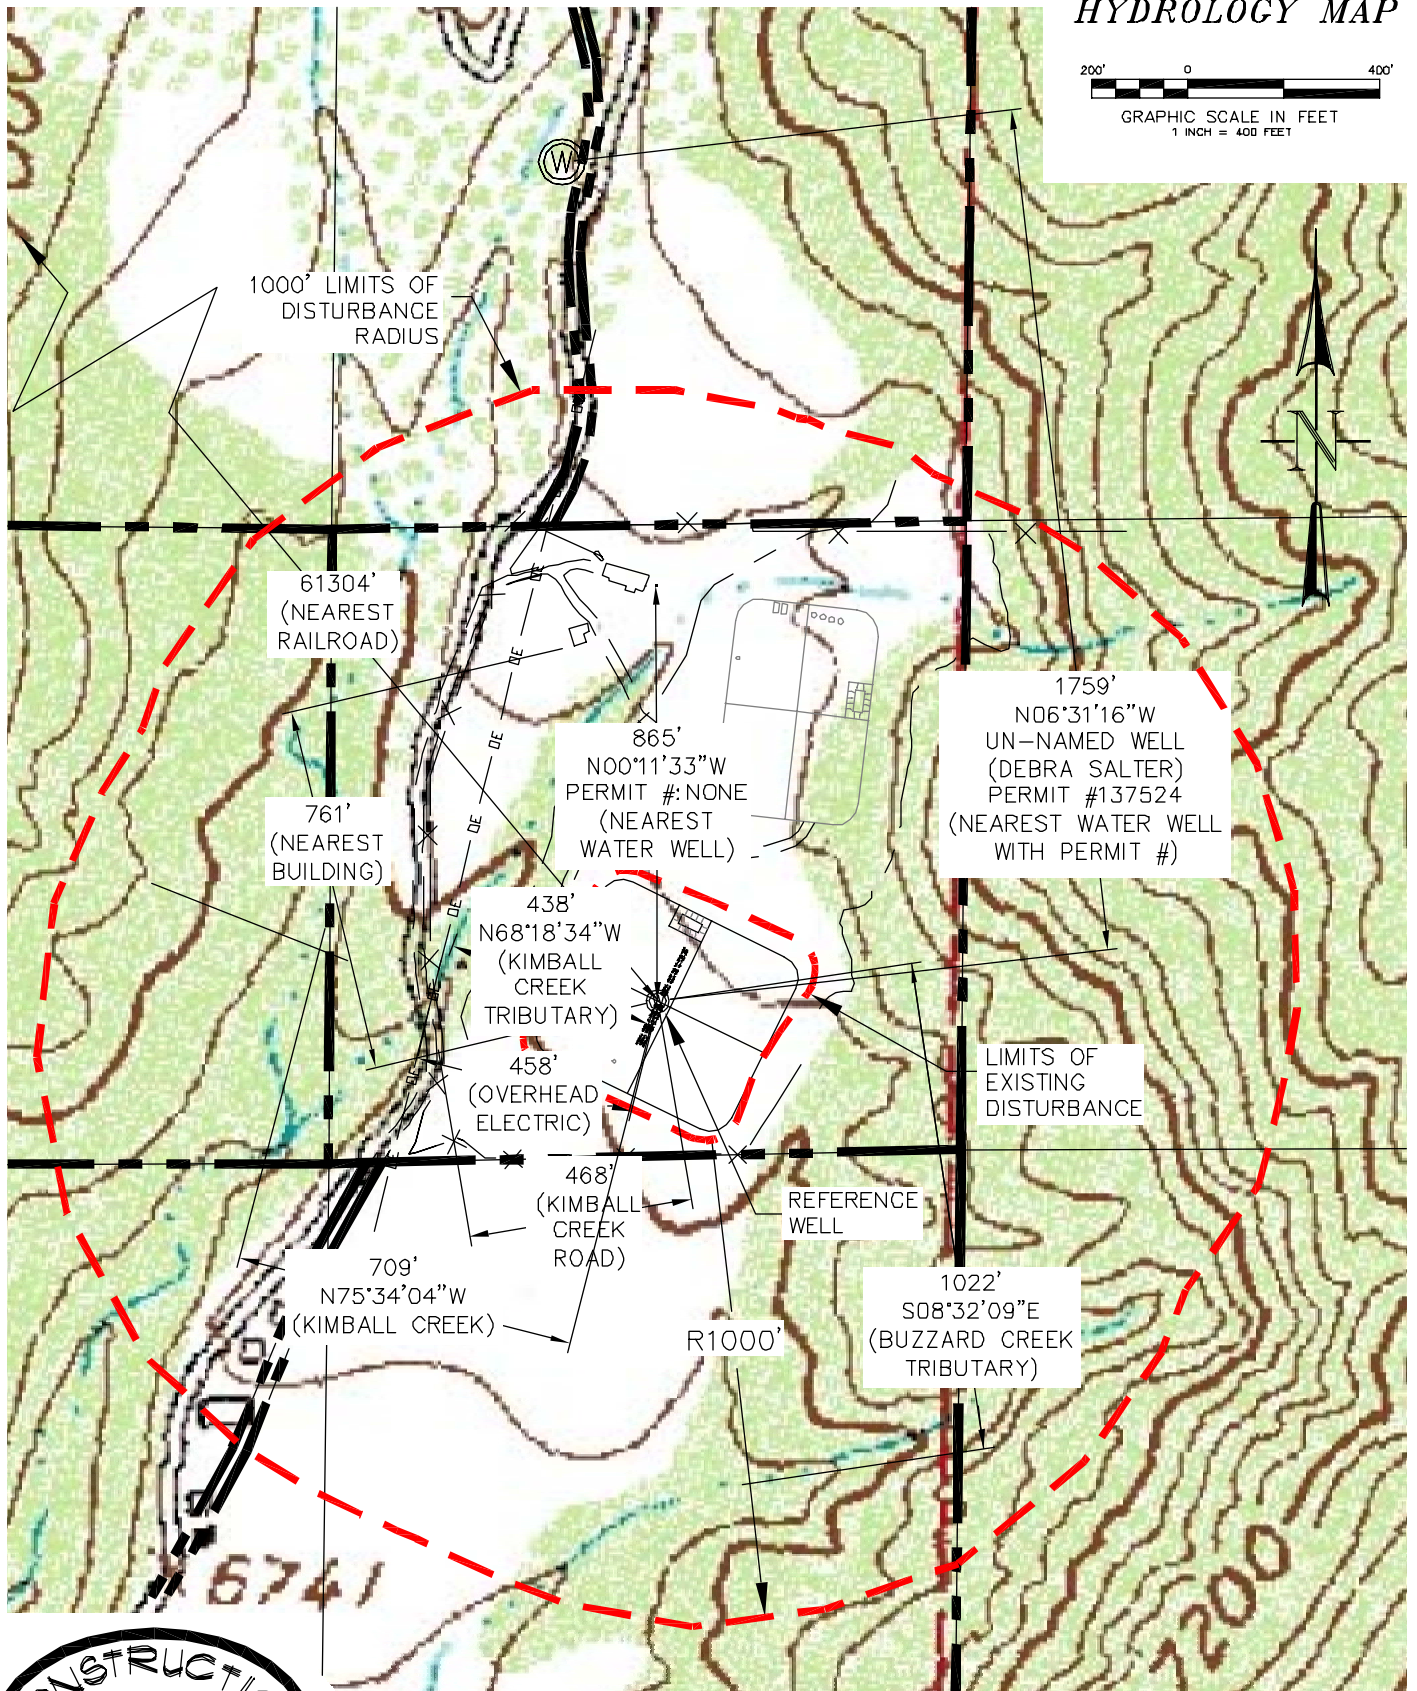

CONSTRUCTION SURVEYS, INC. Kimball Creek 14-2D2-995
0012 SUNRISE BLVD.
SILT, CO 81652
(970)876-5753

SE 1/4 NE 1/4 SECTION 14, T. 9 S., R. 95 W.
AXIA ENERGY

SCALE: 1" = 400'

SHEET: 3 OF 11